
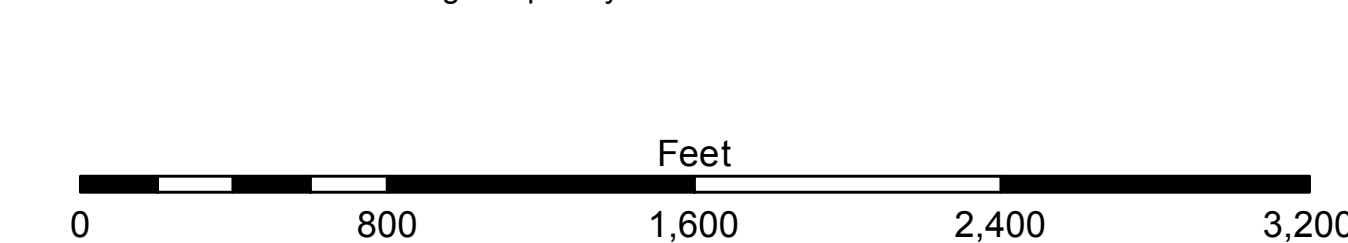


LEGEND

--- Federal Navigation Channel	--- Cable Area	□ Borrow Area	■ -15' and above
— Federal Navigation Center Line	■ Placement Area	● Shoalest Sounding**	■ -15' to -20'
— As-built Pipeline/Cable	□ Anchorage Area	★ Beacon, General	■ -20' and below
--- Unconfirmed Pipeline/Cable	⊗ Obstruction Point	◆ Red Navigation Buoy	3 Fluff Thickness*
— Project Depth Contour	⚓ Wrecks-Submerged	◆ Green Navigation Buoy	

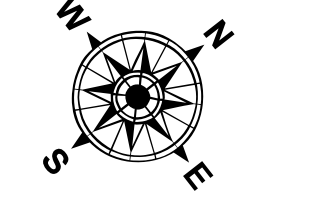

NOTES:
 Horizontal Coordinate System: North American Datum of 1983 (NAD83), projected to the State Plane Coordinate System (SPCS), Louisiana South Zone. Distance units in U.S. Survey Feet.
 Vertical Datum: Soundings are shown in feet and indicate depths below Mean Low Gulf Datum (MLG). Datum Relationships for the gauge 88600 as of August 2013: 0.0' NAVD83 = 0.0' MLW + 1.5' MLG
 Distances on the Atchafalaya River are shown at 1 mile intervals.
 The location of navigation aids are based on and provided by the U.S. Coast Guard.
 2013 Aerial Photography data source: GEOCLIP, Atlantic Group, LLC. (1998 DOQQ imagery in green).
 Reference is N.O.A.A. Navigation Chart No. 11354.
 * Difference between high and low frequency elevations where greater than 1.0'.
 ** Shoalest Sounding per Quarter per Reach.
 *** High frequency (200 kHz) survey data represents the first signal return at a sounding location and will include suspended solids, known as "fluff", if present. Low frequency (20 kHz) survey data normally penetrates through this "fluff" layer to depict elevations of consolidated bottom material. Low frequency accuracies may vary depending on channel conditions and bathymetric settings.

DISCLAIMER: The data presented in this chart is for informational purposes only and is not intended for navigation. The user assumes all responsibility for the accuracy and reliability of the data. The user is advised to verify the data for their specific application. The user is also advised to consult the appropriate authorities for the latest information. The user is further advised to consult the appropriate authorities for the latest information. The user is further advised to consult the appropriate authorities for the latest information.

Prepared By:	RYLAND/DAMS
Checked By:	AO
Drawn By:	AN

**ATCHAFALAYA RIVER
 BAR CHANNEL
 AR_01_BAR_20160113
 13 January 2016**

**Sheet Reference Number
 1 of 16**