
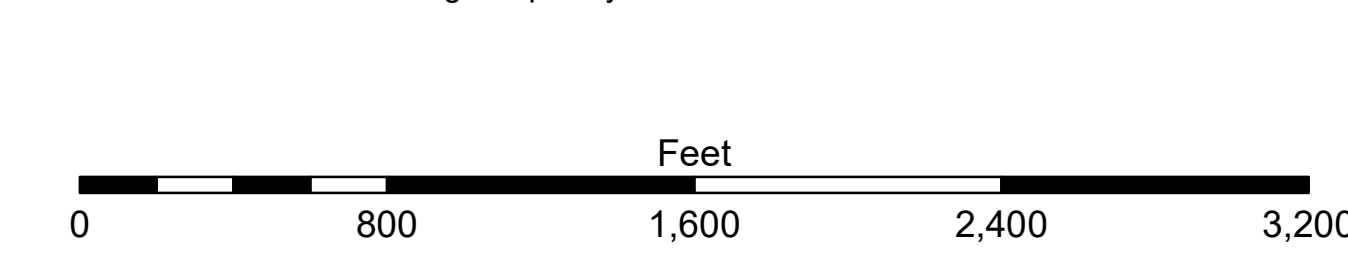


LEGEND

--- Federal Navigation Channel	--- Cable Area	□ Borrow Area	■ -12' and above
— Federal Navigation Center Line	■ Placement Area	● Shoalest Sounding**	■ -12' to -15'
— As-built Pipeline/Cable	□ Anchorage Area	★ Beacon, General	■ -15' to -18'
--- Unconfirmed Pipeline/Cable	⊗ Obstruction Point	◆ Red Navigation Buoy	■ -18' to -20'
— Project Depth Contour	⚓ Wrecks-Submerged	◆ Green Navigation Buoy	■ -20' and below
			■ Fluff Thickness*

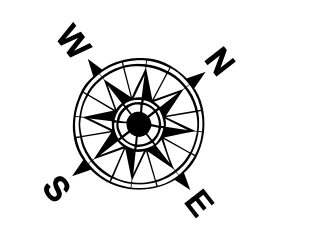

Gage Reading: EUGENE ISLAND: 1.66 MLG AVG.
 Sea Conditions: 0-1 FT
 Vessel Name: M/V VALENTOUR
 Survey Type: CONDITION
 Sounding Frequency***: LOW

NOTES:
 Horizontal Coordinate System:
 North American Datum of 1983 (NAD83), projected to the State Plane
 Coordinate System (SPCS), Louisiana South Zone. Distance units in U.S. Survey Feet.
 Vertical Datum:
 Soundings are shown in feet and indicate depths below Mean Low Gulf Datum (MLG).
 Datum Relationships for the gage 88600 as of August 2013:
 0.0' NAVD83 = 0.0' MLW = 1.5' MLG
 Distances on the Atchafalaya River are based on 1 mile intervals.
 The location of navigation aids are based on and provided by the U.S. Coast Guard.
 2019 Aerial Photography data source: P.A.R. LLC, (1998 DOQQ imagery in green).
 Reference is N.O.A. Navigation Chart No. 11354.
 * Difference between high and low frequency elevations where greater than 1.0'.
 ** Shoalest Sounding per Quarter per Reach.
 *** High frequency (200 kHz) survey data represents the first signal return at a sounding location and will include suspended solids, known as "fluff", if present. Low frequency (20 kHz) survey data normally penetrates through this "fluff" layer to depict elevations of consolidated bottom material. Low frequency accuracies may vary depending on channel conditions and bathymetric settings.

DISTRIBUTION: The United States Government is authorized to reproduce and distribute reprints for government purposes not withstanding any copyright notation that may appear hereon. However, the copyright owner's consent that the United States Government may not reproduce this work for other than its internal purposes. The user is authorized to make copies for personal or internal use, not for resale or other external purposes. This work is in the public domain in the United States of America. Distribution of this work is unlimited. 

Submitted By:	Checked By:
ADAMS/CHAMPINE	ADAMS/CHAMPINE
Drawn By:	Checked By:
BD	AOJH
Approved:	Checked:
Chief, Survey Section	Chief, Waterways Maintenance Section

**ATCHAFALAYA RIVER
 BAR CHANNEL
 AR_01_BAR_20231003_CS
 03 October 2023**

**Sheet Reference Number
 1 of 16**