
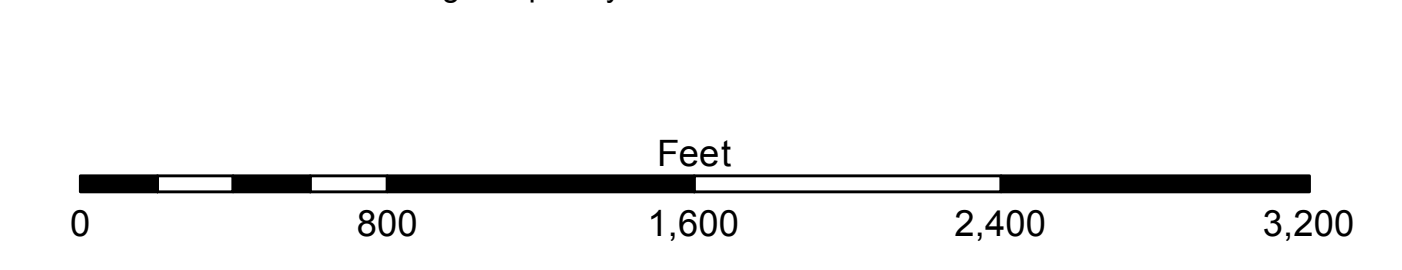


LEGEND

--- Federal Navigation Channel	--- Cable Area	□ Borrow Area	■ -12' and above
— Federal Navigation Center Line	■ Placement Area	● Shoalest Sounding**	■ -12' to -15'
— As-built Pipeline/Cable	□ Anchorage Area	★ Beacon, General	■ -15' to -18'
..... Unconfirmed Pipeline/Cable	⊗ Obstruction Point	★ Red Navigation Buoy	■ -18' to -20'
— Project Depth Contour	⚓ Wrecks-Submerged	★ Green Navigation Buoy	■ -20' and below
			■ Fluff Thickness*

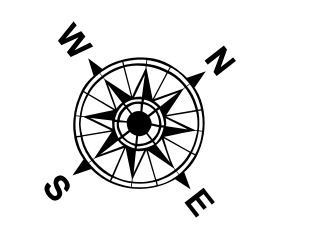

NOTES:
 Horizontal Coordinate System:
 North American Datum of 1983 (NAD83), projected to the State Plane
 Coordinate System (SPCS), Louisiana South Zone. Distance units in U.S. Survey Feet.
 Vertical Datum:
 Soundings are shown in feet and indicate depths below Mean Low Gulf Datum (MLG).
 Datum Relationships for the gauge 88600 as of August 2013:
 0.0' NAVD83 = 0.6' MLW = 1.5' MLG
 Distances on the Atchafalaya River are shown at 1 mile intervals.
 The location of navigation aids are based on and provided by the U.S. Coast Guard.
 2013 Aerial Photography data source: GEOCLIP, Atlantic Group, LLC. (1998 DOQQ imagery in green).
 Reference is N.O.A.A. Navigation Chart No. 11354.
 * Difference between high and low frequency elevations where greater than 1.0'.
 ** Shoalest Sounding per Quarter per Reach.
 *** High frequency (200 kHz) survey data represents the first signal return at a sounding location and will include suspended solids, known as "fluff", if present. Low frequency (20 kHz) survey data normally penetrates through this "fluff" layer to depict elevations of consolidated bottom material. Low frequency accuracies may vary depending on channel conditions and fall-towmer settings.

DISCLAIMER: The United States Government neither warrants nor makes any representation for a specific U.S. Army Corps of Engineers project or for the use of the information contained herein for any purpose other than that for which it was prepared. The user assumes all liability for the use of the information contained herein. The user shall indemnify and hold the United States Government harmless from all claims, damages, and expenses, including reasonable attorneys' fees, arising out of or from the use of the information contained herein, whether or not such claims, damages, and expenses are caused in whole or in part by the negligence of the United States Government.

U.S. ARMY CORPS OF ENGINEERS
 NEW ORLEANS DISTRICT

Author:	Reviewed By:
Checked:	Drawn By:
Interim:	Plotted By:
Approved:	Chief, Survey Section:
Address:	Chief, Waterways Administration Section:

**ATCHAFALAYA RIVER
 BAR CHANNEL
 AR_03_BAR_20211007_CS
 07 October 2021**

**Sheet Reference Number
 3 of 16**