


LEGEND

--- Federal Navigation Channel	--- Cable Area	□ Borrow Area	■ -12' and above
— Federal Navigation Center Line	□ Placement Area	● Shoalest Sounding**	■ -12' to -15'
— As-built Pipeline/Cable	□ Anchorage Area	★ Beacon, General	■ -15' to -18'
--- Unconfirmed Pipeline/Cable	⊗ Obstruction Point	◆ Red Navigation Buoy	■ -18' to -20'
— Project Depth Contour	⚓ Wrecks-Submerged	◆ Green Navigation Buoy	■ -20' and below
			3 Fluff Thickness*

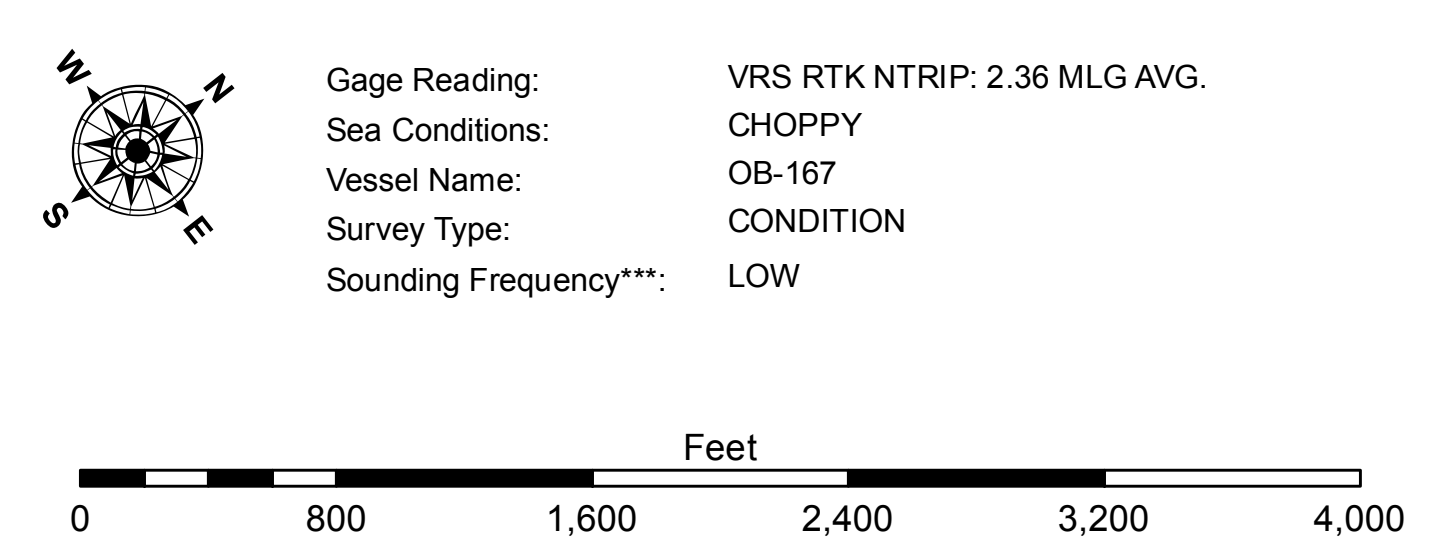

NOTES:

Distances on the Atchafalaya River are shown at 1 mile intervals.

The location of navigation aids are based on and provided by the U.S. Coast Guard.

2019 Aerial Photography data source: PAR, LLC, (1998 DOQQ Imagery in green).

Reference is N.O.A.A. Navigation Chart No. 11354.

** Shoalest Sounding per Quarter per Reach.

*** High Frequency (200 kHz) survey data represents the first signal return at a sounding location and will include suspended solids, known as 'fluff'. Low Frequency (20 kHz) survey data normally penetrates through this "fluff" layer to depict elevations of consolidated bottom material. Low frequency accuracies may vary depending on channel conditions and bathymeter settings.

DISCLAIMER: The data shown on this map was derived from the most current available data and is provided for informational purposes only. The Corps of Engineers does not warrant the accuracy or completeness of the data shown on this map. The user assumes all responsibility for the use of the data shown on this map. The Corps of Engineers is not responsible for any errors or omissions in the data shown on this map. The Corps of Engineers is not responsible for any damages or losses resulting from the use of the data shown on this map. The Corps of Engineers is not responsible for any claims or liabilities arising from the use of the data shown on this map. The Corps of Engineers is not responsible for any claims or liabilities arising from the use of the data shown on this map.

U.S. ARMY CORPS OF ENGINEERS
NEW ORLEANS DISTRICT

Submitted:	Reviewed By:
Checked:	Approved:
Drawn:	Checked By:
Plotted:	AO:

**ATCHAFALAYA RIVER
LOWER BAY CHANNEL
AR_05_BAY_20210428_CS
28 April 2021**

**Sheet Reference
Number
5 of 16**

Revision Number:
4.1-2019100