



**LEGEND**

--- Federal Navigation Channel	--- Cable Area	□ Borrow Area	■ -12' and above
— Federal Navigation Center Line	□ Placement Area	● Shoalest Sounding**	■ -12' to -15'
— As-built Pipeline/Cable	□ Anchorage Area	★ Beacon, General	■ -15' to -18'
--- Unconfirmed Pipeline/Cable	⊗ Obstruction Point	★ Red Navigation Buoy	■ -18' to -20'
— Project Depth Contour	⚓ Wrecks-Submerged	★ Green Navigation Buoy	■ -20' and below
			3 Fluff Thickness*

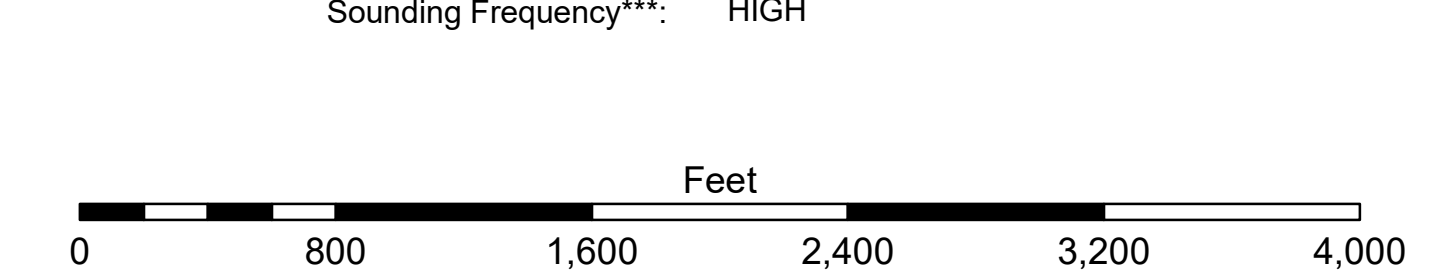

**NOTES:**  
 Horizontal Coordinate System:  
 North American Datum of 1983 (NAD83), projected to the State Plane Coordinate System (SPCS), Louisiana South Zone. Distance units in U.S. Survey Feet.  
 Vertical Datum:  
 Soundings are shown in feet and indicate depths below Mean Low Gull Datum (MLG). Datum Relationships for gage 03820 as of August 2020.  
 0.0' NAVD83 = 3.07' MLG  
 Distances on the Atchafalaya River are shown at 1 mile intervals.  
 The location of navigation aids are based on and provided by the U.S. Coast Guard.  
 2019 Aerial Photography data source: PAR, LLC (1998 DOQQ Imagery in green).  
 Reference is N.O.A.A. Navigation Chart No. 11354.  
 \*\* Shoalest Sounding per Quarter per Reach.  
 \*\*\* High frequency (200 kHz) survey data represents the first signal return of a sounding location and will include suspended solids, known as 'fluff', if present. Low frequency (20 kHz) survey data normally penetrates through this 'fluff' layer to depict elevations of consolidated bottom material. Low frequency accuracies may vary depending on channel conditions and bathymetric settings.

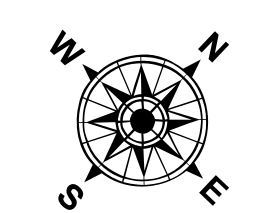

US Army Corps of Engineers  
 District: CEMVN

**DISCLAIMER:** The United States Government neither warrants nor makes any representation for the accuracy or completeness of the information provided by the Corps of Engineers. The Corps of Engineers is not responsible for any errors or omissions in the data or for any consequences arising from the use of the information. The user assumes all liability for any use of the information. The Corps of Engineers is not responsible for any damage or injury to persons or property resulting from the use of the information.

Submitted By:	Engineered By:
Checked By:	MF/FC
Drawn By:	JH
Approved By:	JH

ATCHAFALAYA RIVER  
 UPPER BAY CHANNEL  
 AR\_06\_BAY\_20240802\_CS  
 02 August 2024

Sheet Reference Number  
 6 of 16

Revision Number:  
 4.2-20240820