
U.S. ARMY **CORPS OF ENGINEERS** US Army Corps of Engineers

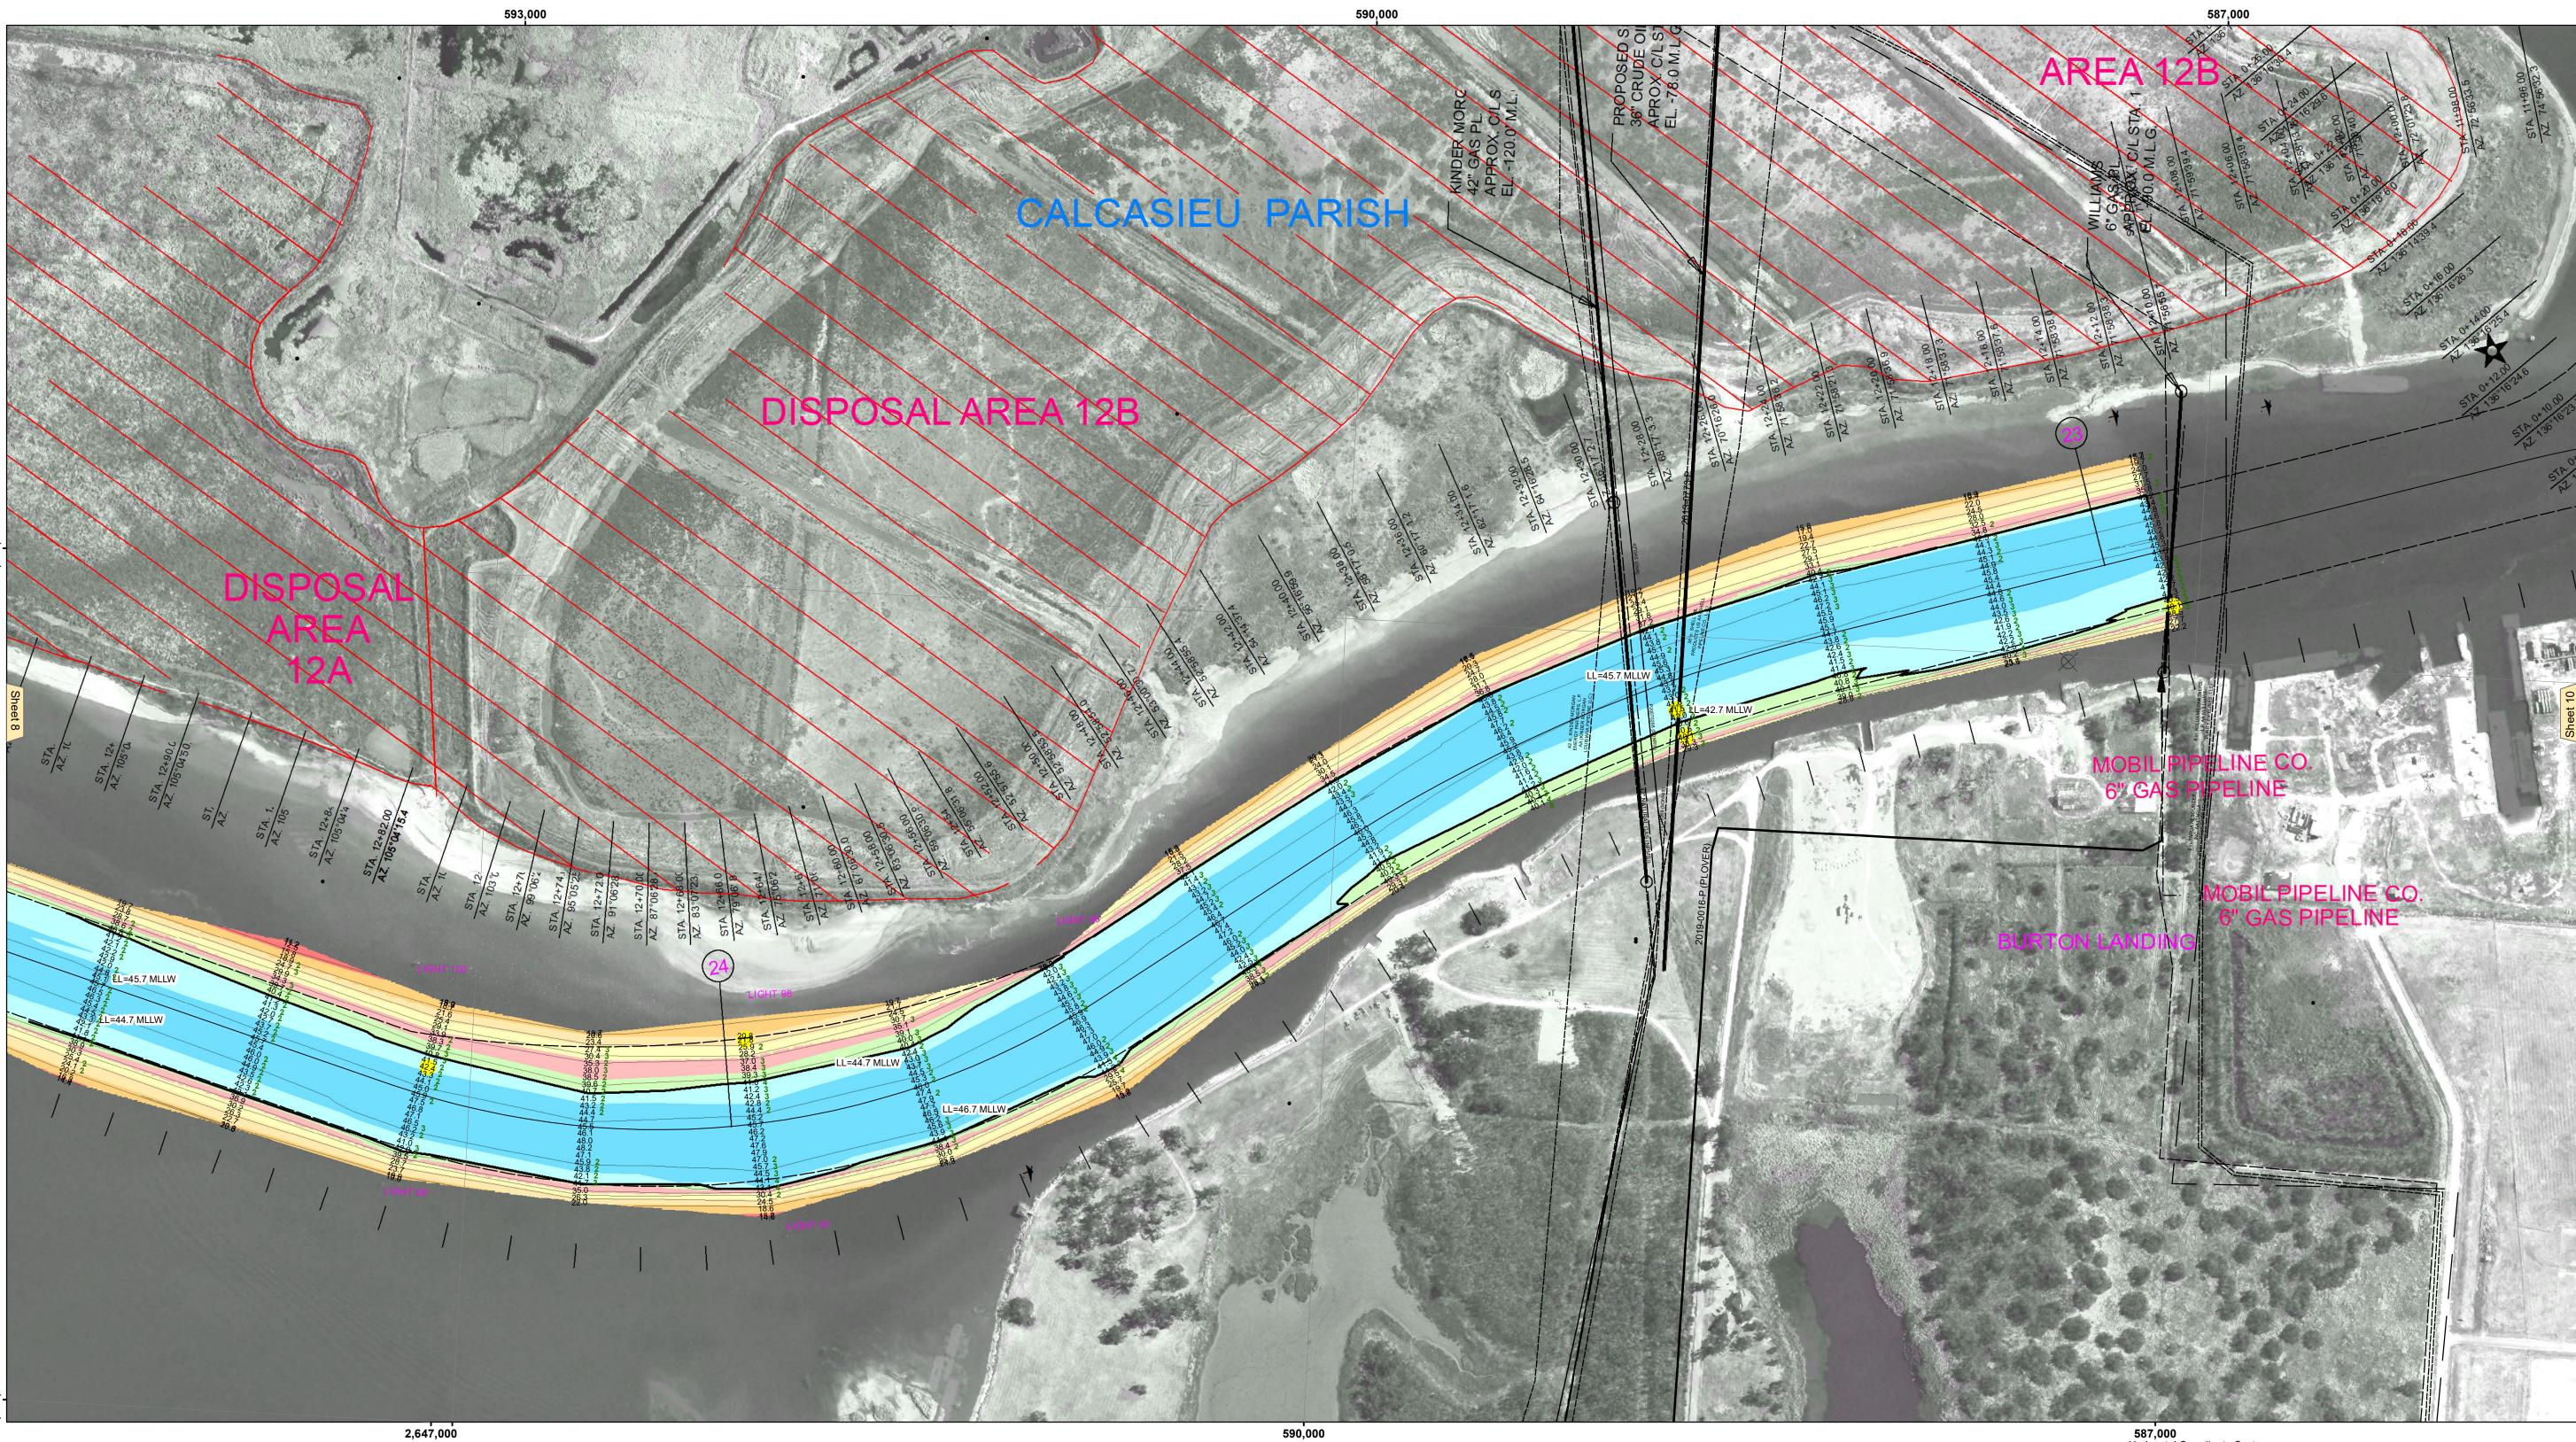

3 Fluff Thickness (feet)*

Shoalest Sounding**

Red Navigation Buoy

Green Navigation Buoy

Beacon, General

-16' and above

-16' to -21'

-21' to -26'

-26' to -33'

-33' to -39'

-39' to -41'

-41' to -43'

-43' and below

LEGEND

Cable Area

Anchorage Area

∅ Obstruction Point

Wrecks-Submerged

--- Federal Navigation Channel

---- Unconfirmed Pipeline/Cable

As-built Pipeline/Cable

— Project Depth Contour

— Federal Navigation Center Line Placement Area

VICINITY MAP

Upper Channel

12 13 14 15 16 17 18 19 20 21 22 23 24 25 26

40 41 42 43 44 45 46 47 48 49

Esri, HERE Garmin (c) OpenStr the GIS user Channel

587,000 Horizontal Coordinate System:
North Afrerican Datum of 1983 (NAD83), projected to the State Plane
Coordinate System (SPCS), Louisiana South Zone. Distance units in U.S. Survey Feet.

DM 102 VRN: 2.30 MLLW AVG

CALM

M/V TECHE

CONDITION

1,200

Gage Reading:

Sea Conditions:

Sounding Frequency***: LOW

Vessel Name:

Survey Type:

400

Soundings are shown in feet and indicate depths below Mean Lower Low Water Datum (MLLW). Datum Relationships for gage 73575 as of December 2013:

0.0' NAVD88 (OPUS 2013) = 0.8' MLLW = 1.8' MLG or 0.0' MLLW = 1.0' MLG

Distances on the Calcasieu River are shown at 1 mile intervals.

The location of navigation aids are base on and provided by the U.S. Coast Guard and USACE survey crews.

2022 Aerial Photography data source: PAR LLC

Reference is N.O.A.A. Navigation Chart No. 11339.

- * Difference between high and low frequency elevations where greater than 1.0'.
- ** Shoalest Sounding per Quarter per Reach.
- *** High frequency (200 kHz) survey data represents the first signal return at a sounding location and will include suspended solids, known as "fluff", if present. Low frequency (20 kHz) survey data normally penetrates through this "fluff" layer to depict elevations of consoldiated bottom material. Low frequency accuracies may vary depending on channel conditions and fathometer

CALCASIEU SHIP CHANNEL
UPPER SHEET 9
CR_09_UPR_20241031_CS
31 October 2024

District: CEMVN

Sheet Reference Number

9 **of** 53

Revison Number: 4.2-20200420