


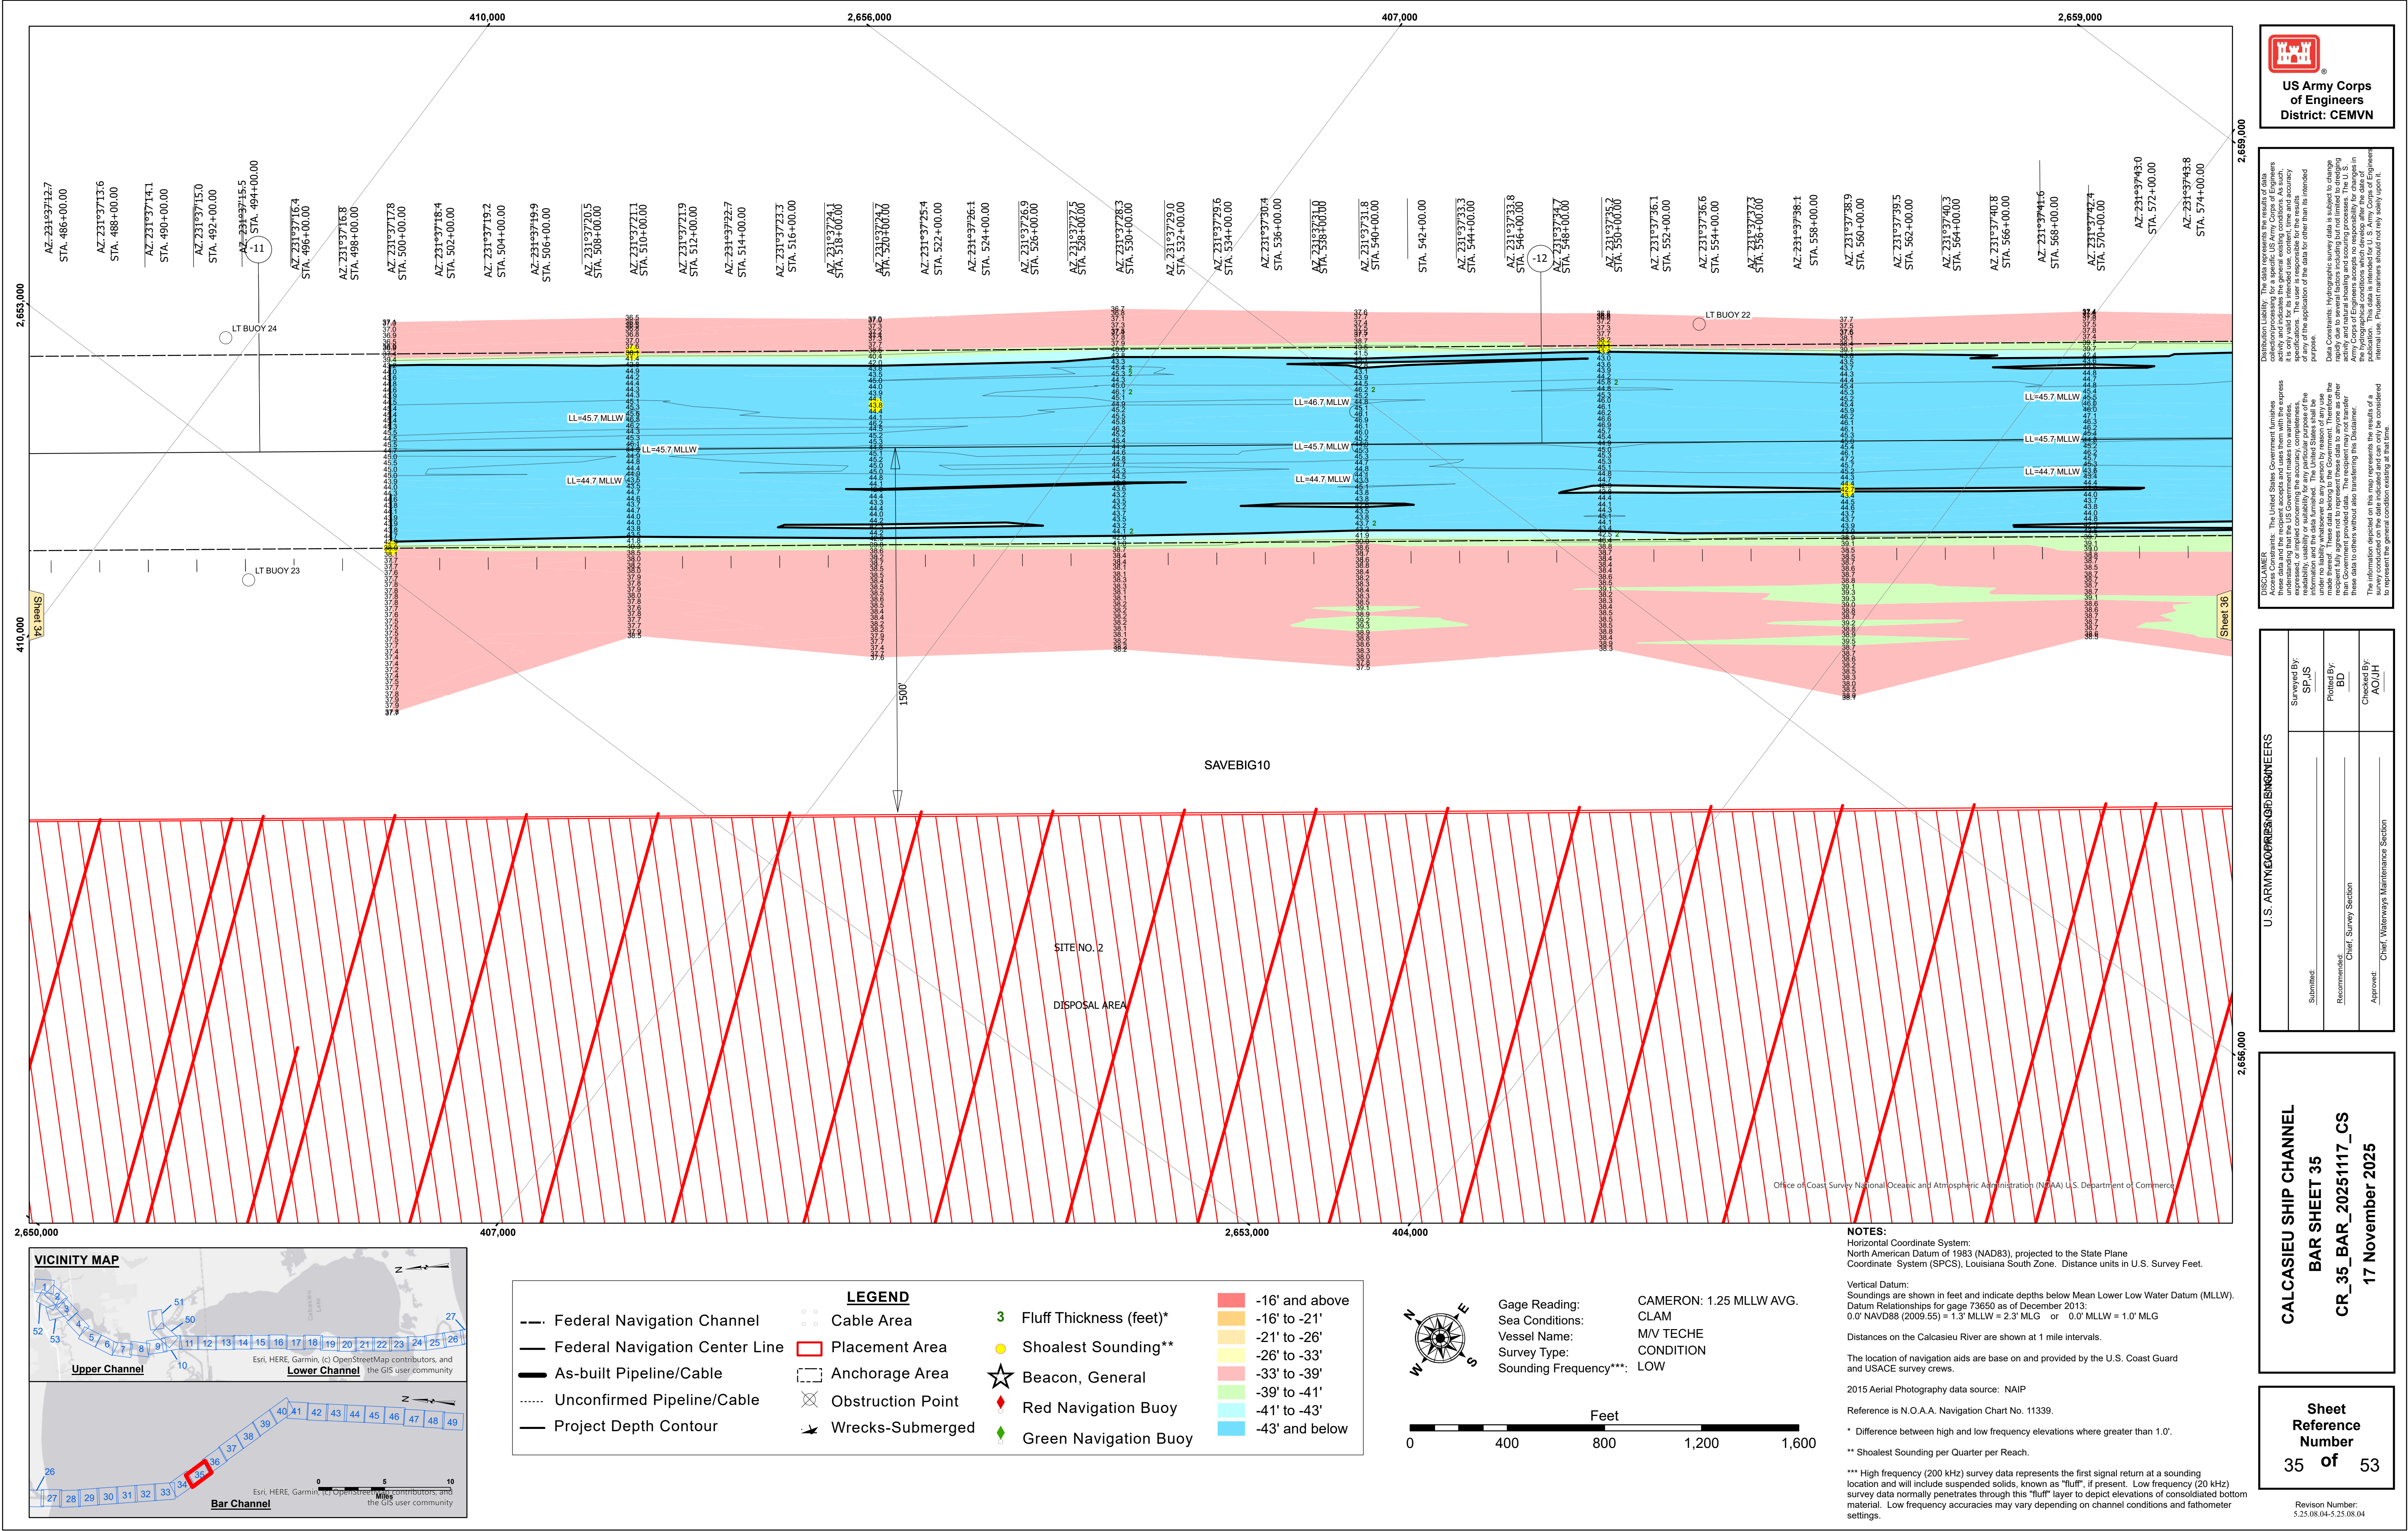

DISCLAIMER

Access Composites, The United States Government furnishes these data and the recipient accepts and uses them with the express understanding that the data are not to be used for any purpose other than that for which they were originally collected, expressed, or implied concerning the accuracy, completeness, reliability, usability or suitability for any particular purpose of the recipient. The user is responsible for the results of any of the application of the data for other than its intended purpose. 




U.S. ARMY CORPS OF ENGINEERS			
Submitted:	Surveyed By: SP/JS	Plotted By: BD	Checked By: AO/JH
Recommended:	Chief, Survey Section	Chief, Waterways Maintenance Section	
Approved:			

CALCASIEU SHIP CHANNEL

BAR SHEET 35

CR_35_BAR_20251117_CS

17 November 2025

Sheet Reference Number

35 of 53