


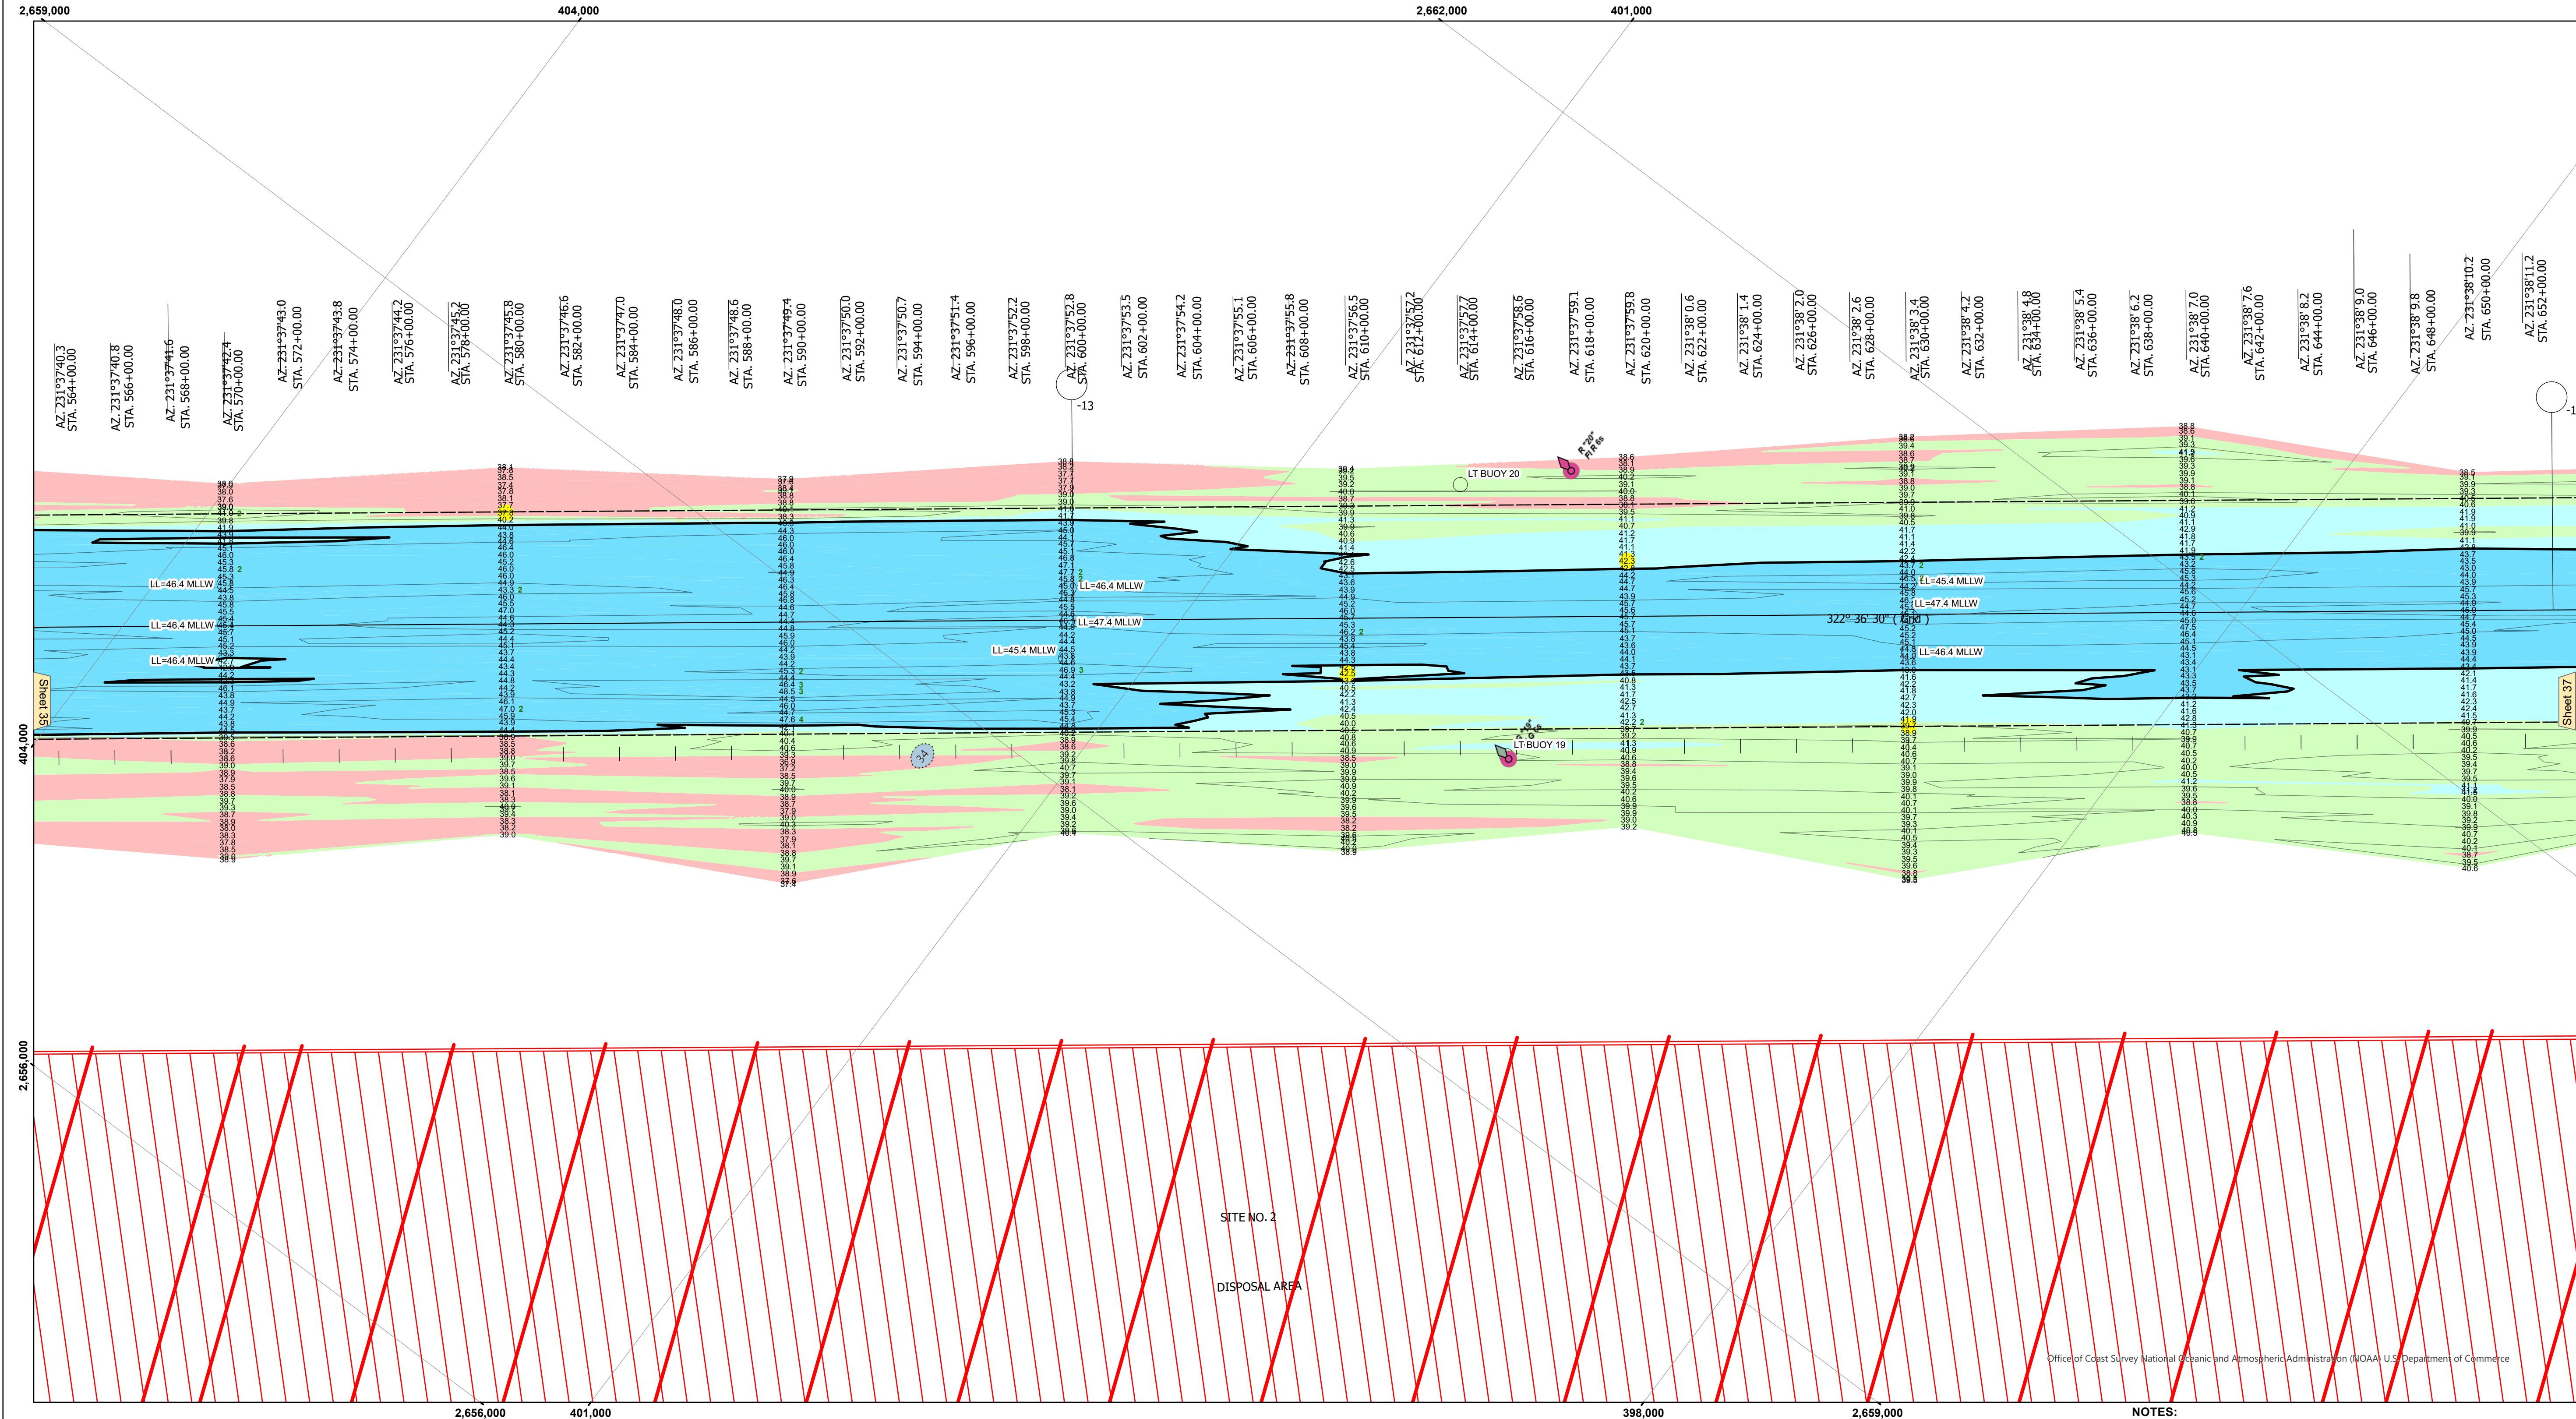

DISCLAIMER
The United States Government furnishes these data and the recipient accepts and uses them with the express understanding that the data are not to be used for any purpose other than that for which they were originally collected. The user is responsible for the results of any application of the data for other than its intended purpose. The data are not to be used for any purpose other than that for which they were originally collected. The user is responsible for the results of any application of the data for other than its intended purpose. The data are not to be used for any purpose other than that for which they were originally collected. The user is responsible for the results of any application of the data for other than its intended purpose.

DISCLAIMER
The United States Government furnishes these data and the recipient accepts and uses them with the express understanding that the data are not to be used for any purpose other than that for which they were originally collected. The user is responsible for the results of any application of the data for other than its intended purpose. The data are not to be used for any purpose other than that for which they were originally collected. The user is responsible for the results of any application of the data for other than its intended purpose. The data are not to be used for any purpose other than that for which they were originally collected. The user is responsible for the results of any application of the data for other than its intended purpose.

U.S. ARMY CORPS OF ENGINEERS			
Submitted:	SPJS	Plotted By:	BD
Recommended:	Chief Survey Section	Checked By:	AOJH
Approved:	Chief Waterways Maintenance Section		

CALCASIEU SHIP CHANNEL
BAR SHEET 36
CR_36_BAR_20250508_CS
08 May 2025

Sheet Reference Number
36 of 53

Revision Number:
5.25.04.03-5.25.04.03