
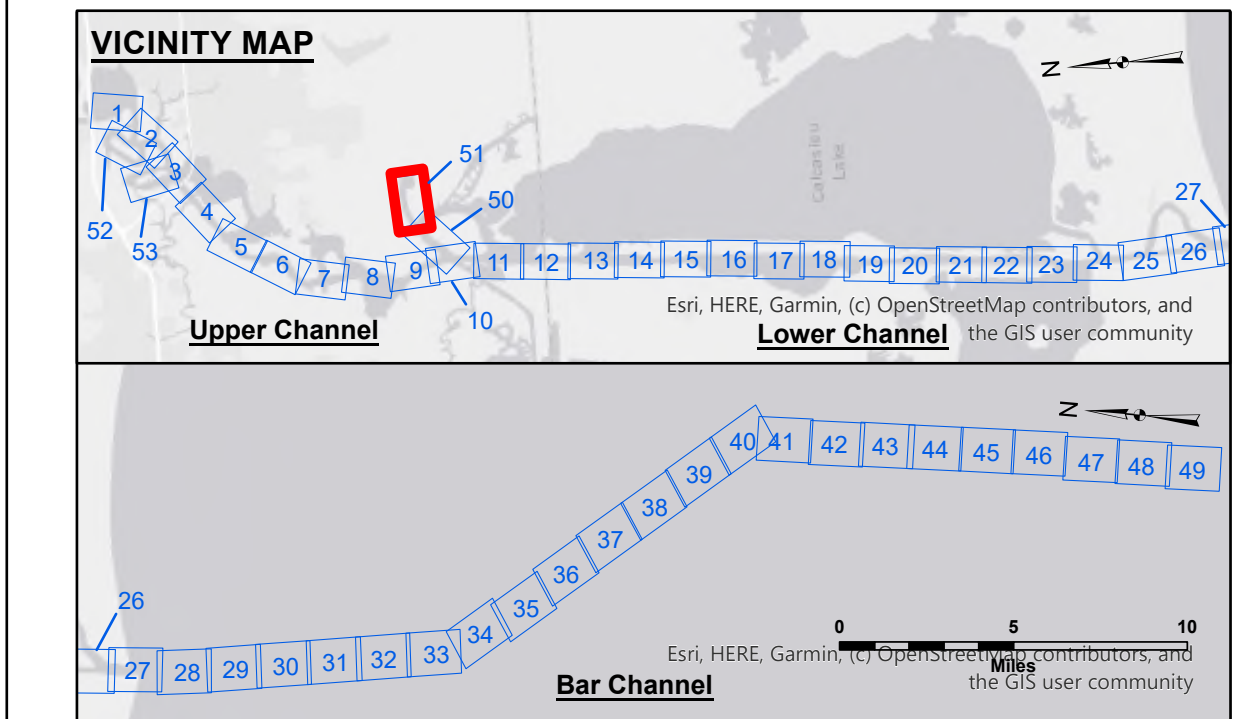


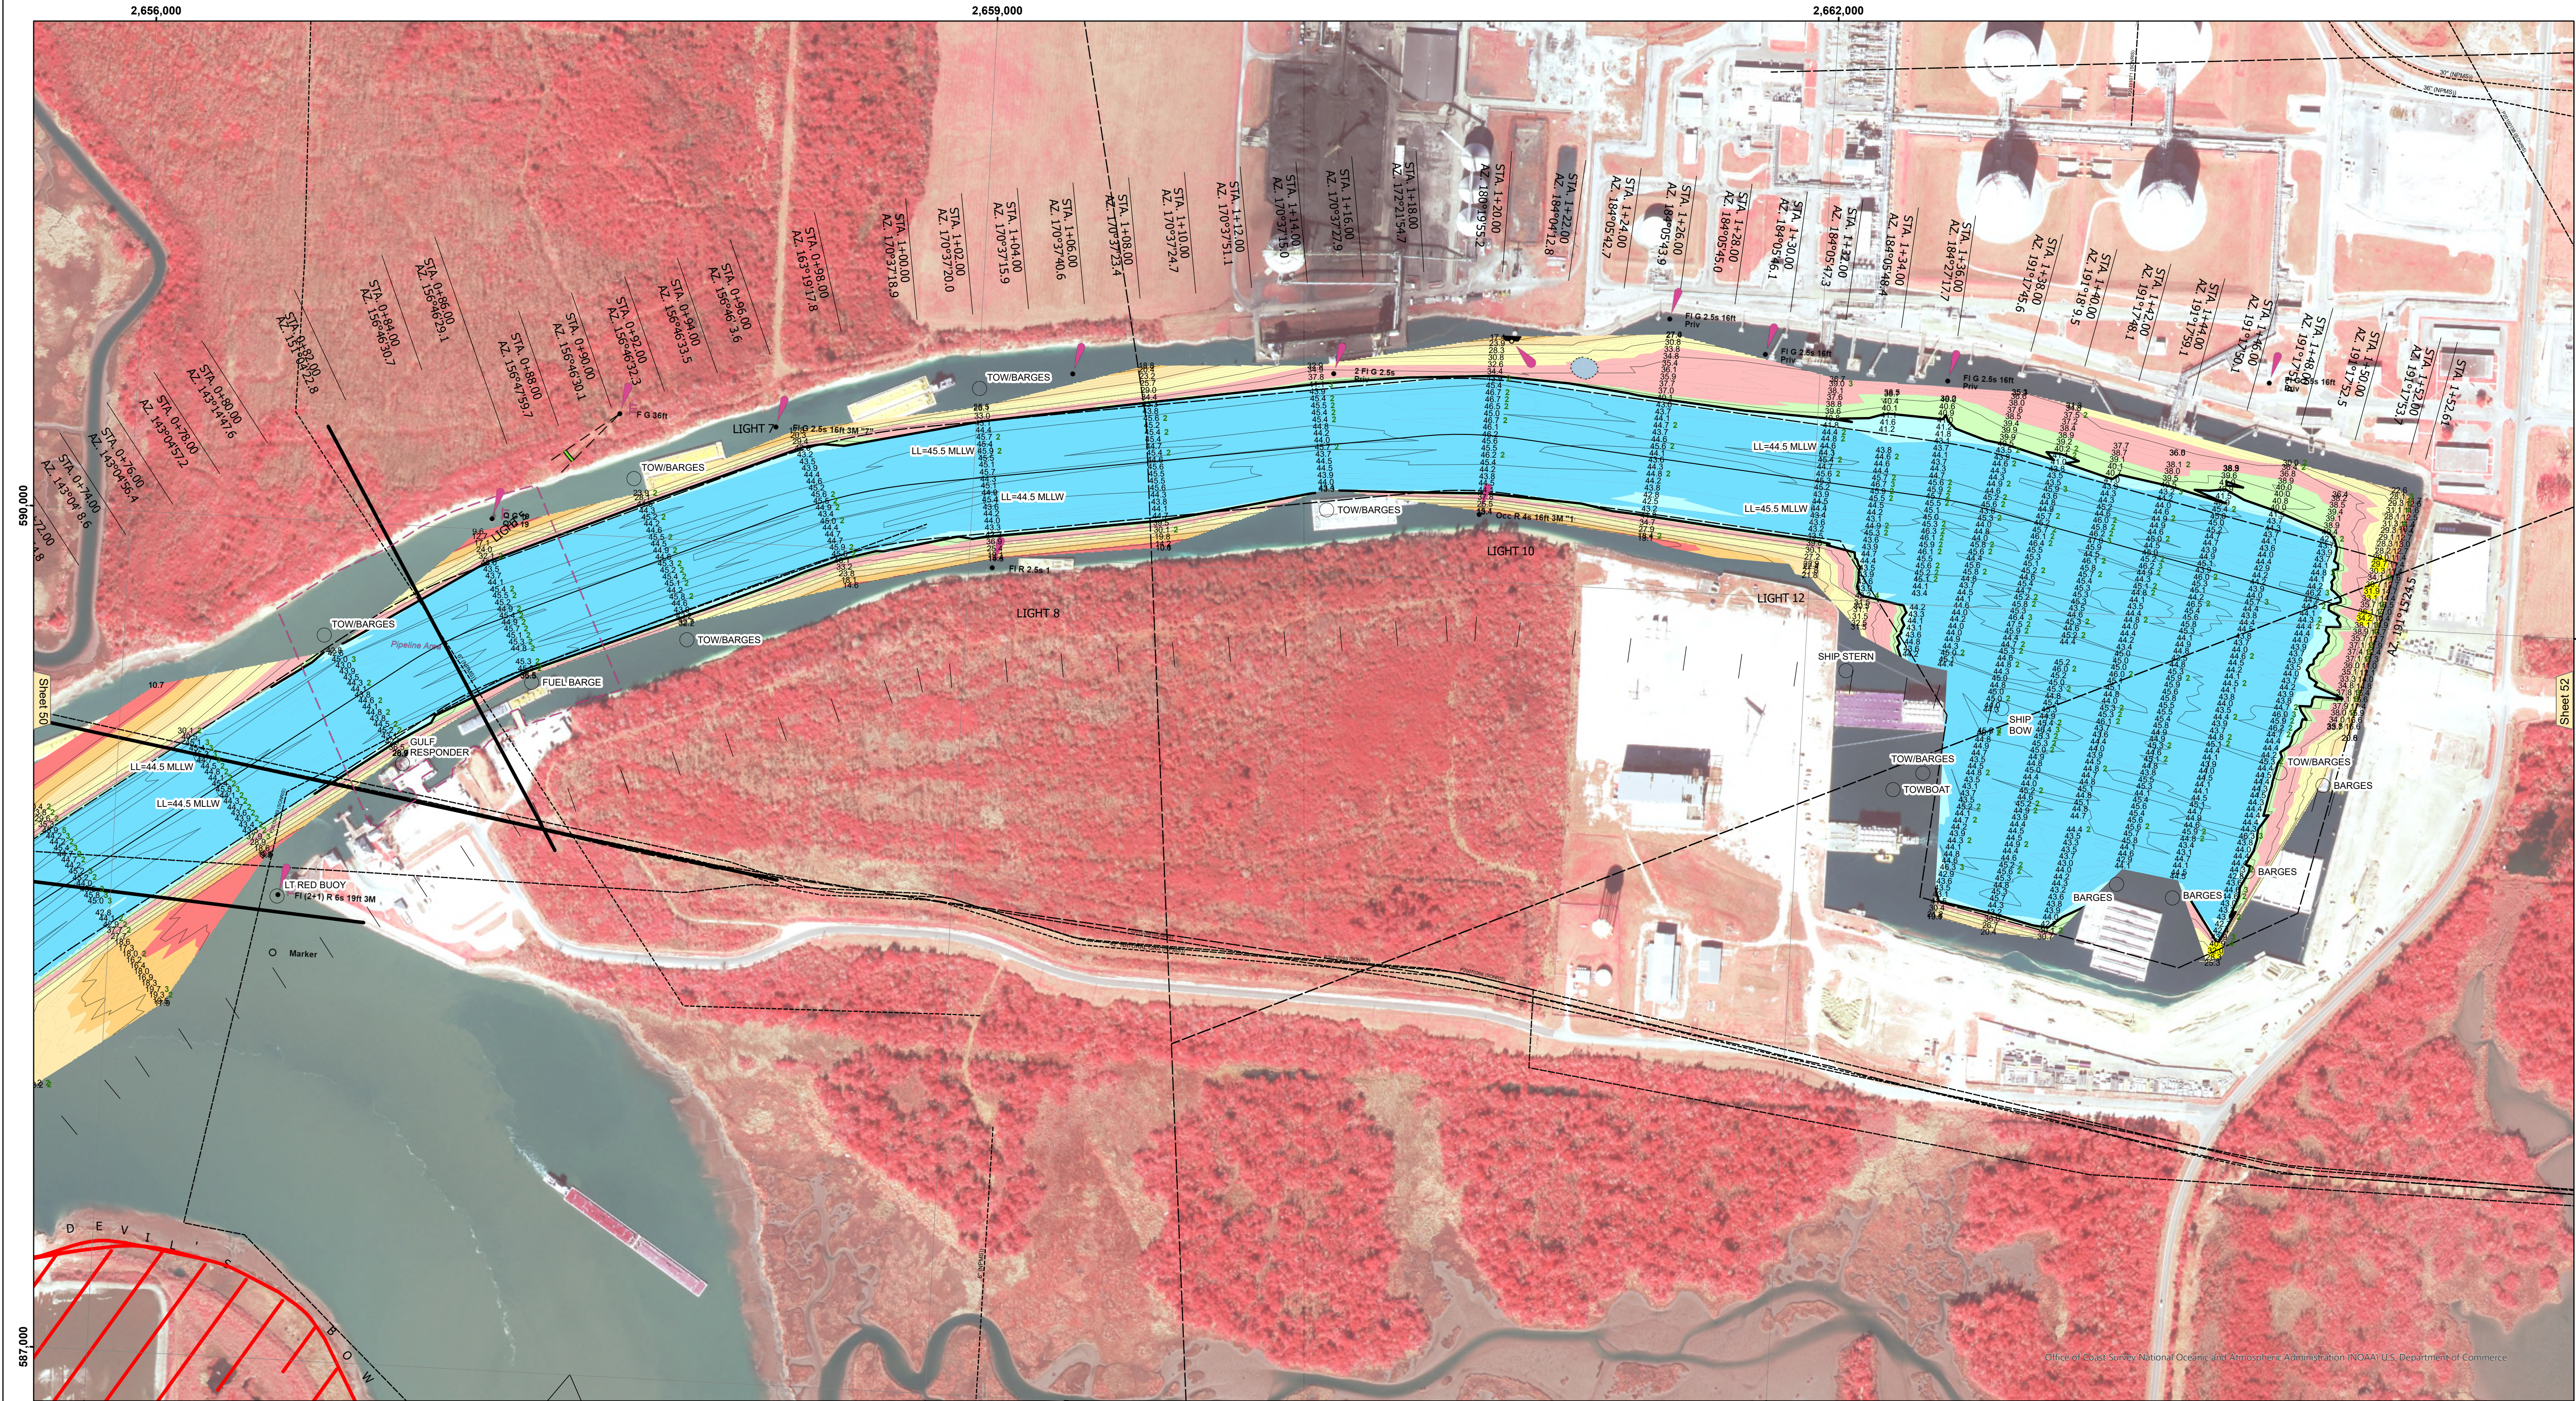

LEGEND

--- Federal Navigation Channel

— Federal Navigation Center Line

— As-built Pipeline/Cable

..... Unconfirmed Pipeline/Cable

— Project Depth Contour

○ Cable Area

□ Placement Area

□ Anchorage Area

⊗ Obstruction Point

✶ Wrecks-Submerged

3 Fluff Thickness (feet)*

● Shoalest Sounding**

☆ Beacon, General

◆ Red Navigation Buoy

◆ Green Navigation Buoy

■ -16' and above

■ -16' to -21'

■ -21' to -26'

■ -26' to -33'

■ -33' to -39'

■ -39' to -41'

■ -41' to -43'

■ -43' and below

Gage Reading: DM 92 VRN: 1.46 MLLW AVG.

Sea Conditions: CALM

Vessel Name: OB-189

Survey Type: CONDITION

Sounding Frequency***: LOW

NOTES:

Horizontal Coordinate System: North American Datum of 1983 (NAD83), projected to the State Plane Coordinate System (SPCS), Louisiana South Zone. Distance units in U.S. Survey Feet.

Vertical Datum: Soundings are shown in feet and indicate depths below Mean Lower Low Water Datum (MLLW). Datum Relationships for gage 73585 as of December 2013: 0.0' NAVD88 (OPUS 2013) = 0.8' MLLW = 1.8' MLG or 0.0' MLLW = 1.0' MLG

Distances on the Calcasieu River are shown at 1 mile intervals.

The location of navigation aids are base on and provided by the U.S. Coast Guard and USACE survey crews.

Aerial Photography data source: BUMP 2026 (DOQQ 1998 in transparent green)

Reference is N.O.A.A. Navigation Chart No. 11339.

* Difference between high and low frequency elevations where greater than 1.0'.

** Shoalest Sounding per Quarter per Reach.

*** High frequency (200 kHz) survey data represents the first signal return at a sounding location and will include suspended solids, known as "fluff", if present. Low frequency (20 kHz) survey data normally penetrates through this "fluff" layer to depict elevations of consolidated bottom material. Low frequency accuracies may vary depending on channel conditions and fathometer settings.

U.S. ARMY CORPS OF ENGINEERS NEW ORLEANS DISTRICT			
Submitted: _____	Surveyed By: SP/JS _____		
Recommended: Chief, Survey Section _____	Plotted By: BD _____		
Approved: _____	Checked By: AO/JH _____		
Chief, Waterways Maintenance Section			

CALCASIEU SHIP CHANNEL

DEVIL'S ELBOW - SH 2

CR_51_DE2_20260624_CS

24 June 2026

Sheet
Reference
Number

51 of 53