


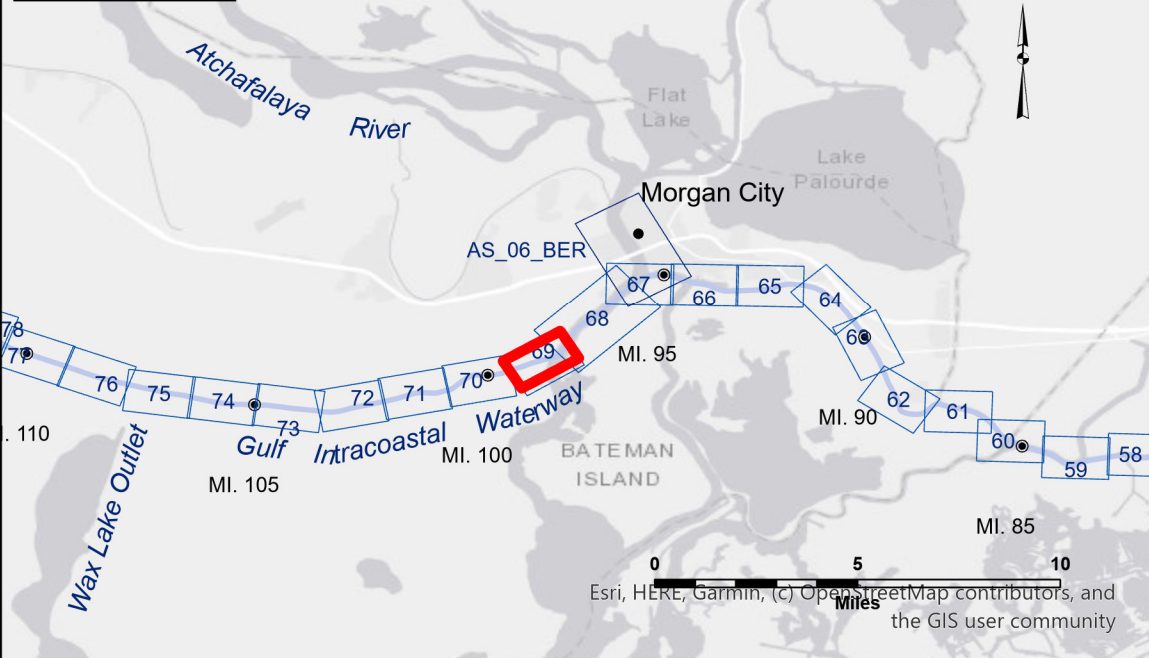

VICINITY MAP



LEGEND

- Federal Navigation Channel
- Federal Navigation Center Line
- As-built Pipeline/Cable
- Unconfirmed Pipeline/Cable
- Project Depth Contour
- Cable Area
- Placement Area
- Anchorage Area
- ⊗ Obstruction Point
- ✈ Wrecks-Submerged
- Borrow Area
- Shoalest Sounding**
- ★ Beacon, General
- ◆ Red Navigation Buoy
- ◆ Green Navigation Buoy
- -12' and above
- -12' and below

W N S E

Gage Reading: MORGAN CITY RTN: 3.74 MLG
 Sea Conditions: CALM
 Vessel Name: OB-169
 Survey Type: CONDITION
 Sounding Frequency***: 200

Feet

0 500 1,000

NOTES:

Horizontal Coordinate System:
 North American Datum of 1983 (NAD83), projected to the State Plane
 Coordinate System (SPCS), Louisiana South Zone. Distance units in U.S. Survey Feet.

Vertical Datum:
 Soundings are shown in feet and indicate depths below Mean Low Gulf Datum (MLG).

The location of navigation aids are base on and provided by the U.S. Coast Guard.

2021 Aerial Photography data source: NAIIP

Reference is N.O.A.A. Navigation Chart No. 11355.

** Shoalest Sounding per Quarter Per Reach.

*** High frequency (200 kHz) survey data represents the first signal return at a sounding location and will include suspended solids, known as "fluff", if present. Low frequency (20 kHz) survey data normally penetrates through this "fluff" layer to depict elevations of consolidated bottom material. Low frequency accuracies may vary depending on channel conditions and fathometer settings.

US Army Corps of Engineers
 District: CEMVN

DISCLAIMER: The data presented in this map is the property of the U.S. Army Corps of Engineers and is provided for informational purposes only. The data is not to be used for any purpose other than that for which it was collected. 

U.S. ARMY CORPS OF ENGINEERS NEW ORLEANS DISTRICT			
Submitted:	Surveyed By: PM/LT	Plotted By: BD	Checked By: AO/JH
Recommended:	Chief, Survey Section	Chief, Waterways Maintenance Section	
Approved:			

GULF INTRACOASTAL WATERWAY
 MILE 99 POINT
 GI_69_M99_20250729_CS
 29 July 2025

Sheet
 Reference
 Number
 69 of 191