


Accession: Other Survey Section
Submitted: DR, PS
Recommended: BID
Approved: Other Waterways Maintenance Section

U.S. ARMY CORPS OF ENGINEERS
 NEW ORLEANS DISTRICT

GULF INTRACOASTAL WATERWAY
WAX LAKE OUTLET
GW_76_WAX_20150602
02 June 2015

Sheet Reference Number
76 of 191

Revision Number:
 3.8-0-20150202

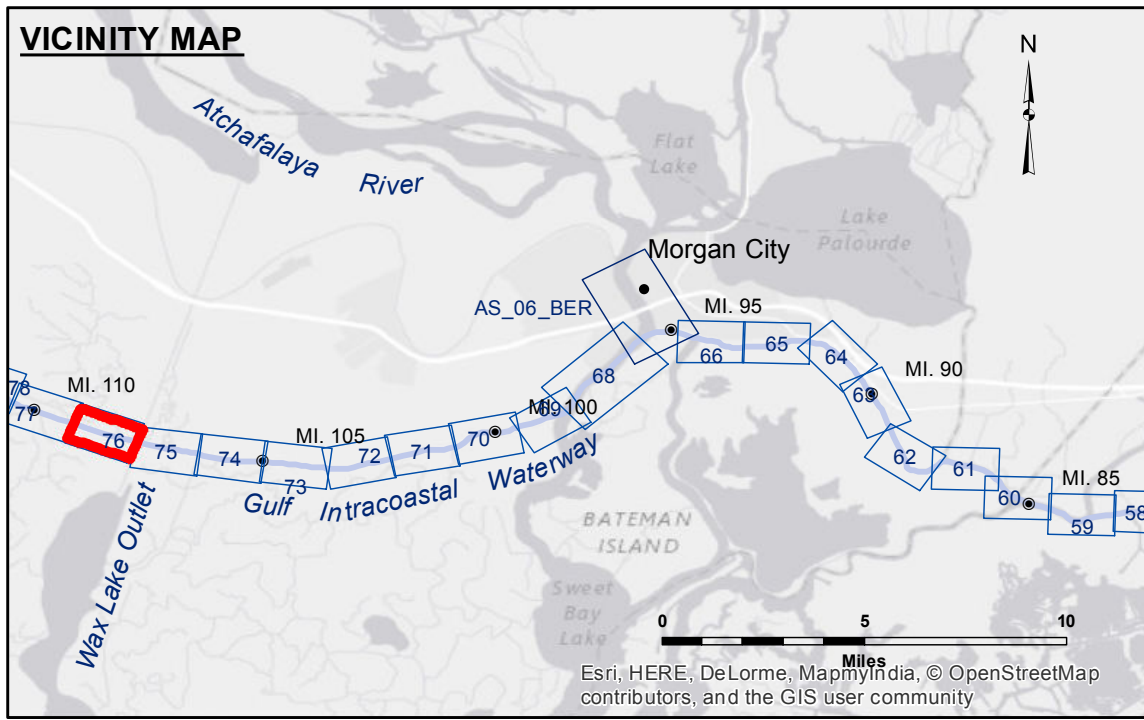

LEGEND

- Federal Navigation Channel
- Federal Navigation Center Line
- As-built Pipeline/Cable
- Unconfirmed Pipeline/Cable
- Project Depth Contour
- Cable Area
- Placement Area
- Anchorage Area
- ⊗ Obstruction Point
- ⚓ Wrecks-Submerged
- Borrow Area
- Shoalest Sounding**
- ★ Beacon, General
- ◆ Red Navigation Buoy
- ◆ Green Navigation Buoy
- -12' and above
- -12' and below

NOTES:

Horizontal Coordinate System:
 North American Datum of 1983 (NAD83), projected to the State Plane Coordinate System (SPCS), Louisiana South Zone. Distance units in U.S. Survey Feet.

Vertical Datum:
 Soundings are shown in feet and indicate depths below Mean Low Gulf Datum (MLG).

The location of navigation aids are base on and provided by the U.S. Coast Guard.

2010 Aerial Photography data source: NAIP. 1998 DOQQ imagery shown in green from USGS.

Reference is N.O.A. Navigation Chart No. 11355.

** Shoalest Sounding per Quarter per Reach.

*** High frequency (200 kHz) survey data represents the first signal return at a sounding location and will include suspended solids, known as "fluff", if present. Low frequency (20 kHz) survey data normally penetrates through this "fluff" layer to depict elevations of consolidated bottom material. Low frequency accuracies may vary depending on channel conditions and fathometer settings.

Gage Reading: BAYOU SALE: 4.30 MLG
 Sea Conditions: CALM
 Vessel Name: M/V OB 189
 Survey Type: CONDITION
 Sounding Frequency***: HIGH

Feet
 0 500 1,000

Accession: Other Survey Section
Submitted: DR, PS
Recommended: BID
Approved: Other Waterways Maintenance Section

U.S. ARMY CORPS OF ENGINEERS
 NEW ORLEANS DISTRICT

GULF INTRACOASTAL WATERWAY
WAX LAKE OUTLET
GW_76_WAX_20150602
02 June 2015

Sheet Reference Number
76 of 191

Revision Number:
 3.8-0-20150202

Accession: Other Survey Section
Submitted: DR, PS
Recommended: BID
Approved: Other Waterways Maintenance Section

U.S. ARMY CORPS OF ENGINEERS
 NEW ORLEANS DISTRICT

GULF INTRACOASTAL WATERWAY
WAX LAKE OUTLET
GW_76_WAX_20150602
02 June 2015

Sheet Reference Number
76 of 191

Revision Number:
 3.8-0-20150202