
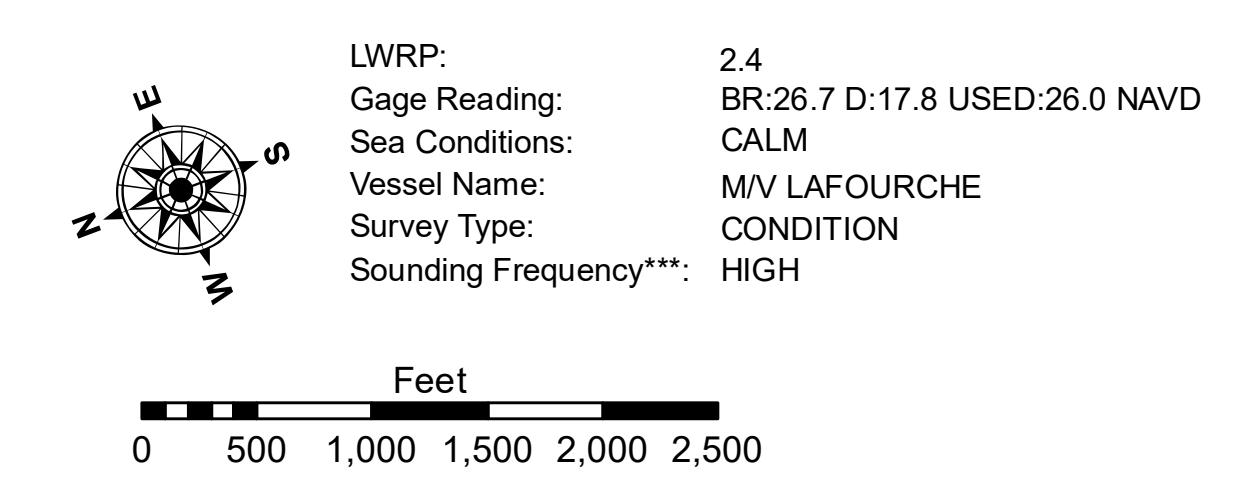
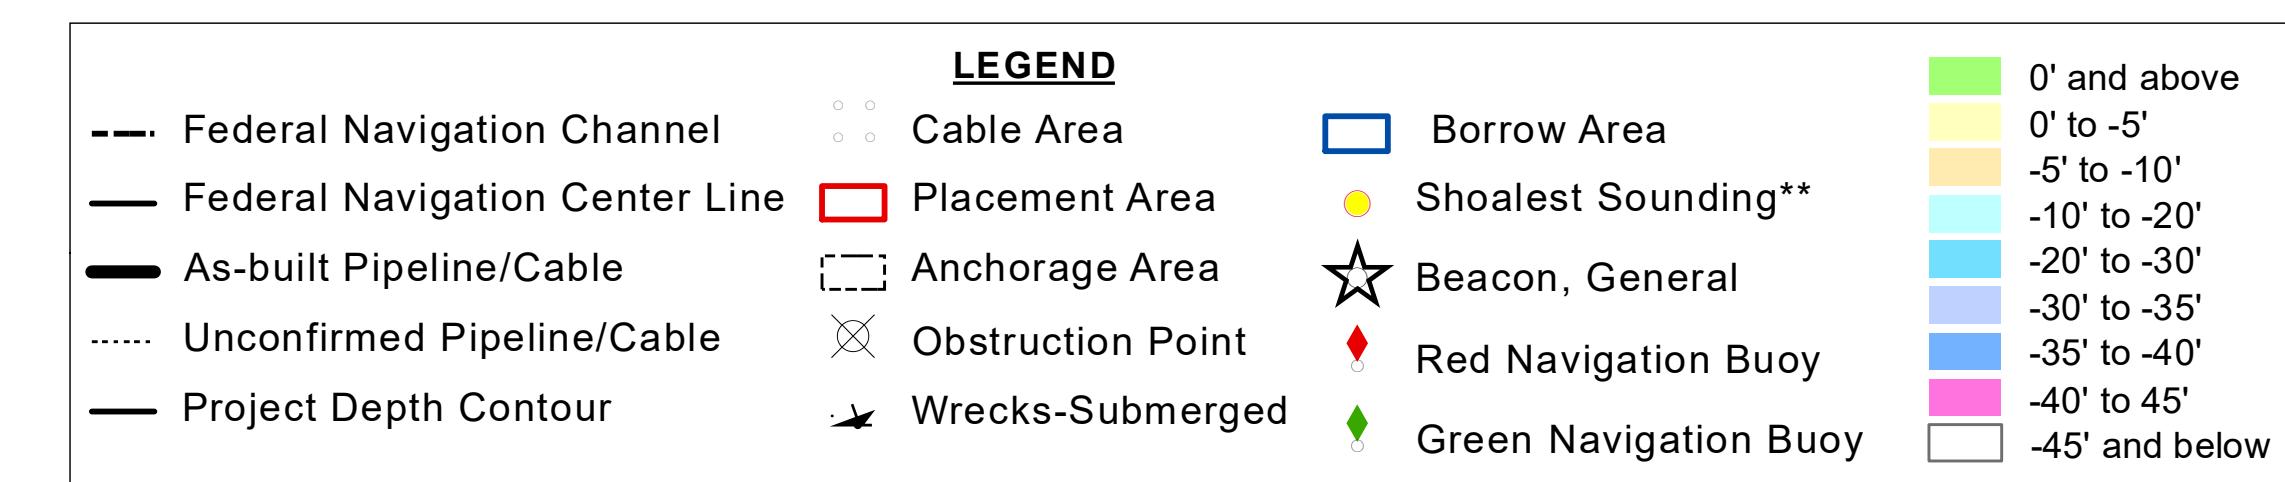


Distribution Label: The data represents the results of data collection/processing by a specific US Army Corps of Engineers activity and includes the general existing conditions. As such, the data is not necessarily suitable for other uses without further processing or analysis. The user is responsible for the results of any use of the data for other than its intended purpose.

Data Constraints: Hydrographic survey data is subject to change rapidly due to several factors including but not limited to dredging activity and natural shoaling and scouring processes. The U.S. Army Corps of Engineers does not guarantee the accuracy of the hydrographic conditions shown on this map. The data is intended for U.S. Army Corps of Engineers internal use. Please contact the U.S. Army Corps of Engineers for more information.

U.S. ARMY CORPS OF ENGINEERS	
NEW ORLEANS DISTRICT	
Surveyed By:	JDH/SPS
Submitted:	
Recommended:	One I Survey Section
Approved:	One I Waterways Maintenance Section
Checked By:	AO

MISSISSIPPI RIVER - B.R. TO GULF
REDEYE CROSSING
MD_04_RED_20191119_CS
19 November 2019

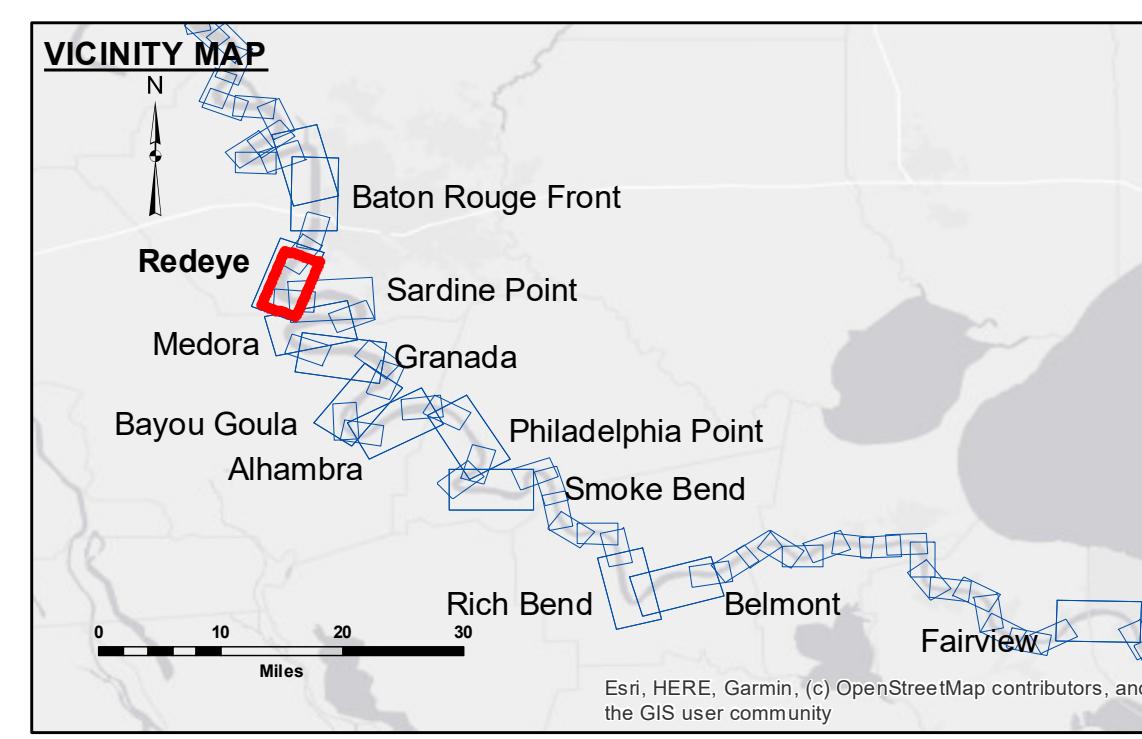

Sheet Reference Number
4 of 97

Revision Number:
4-0201907022