

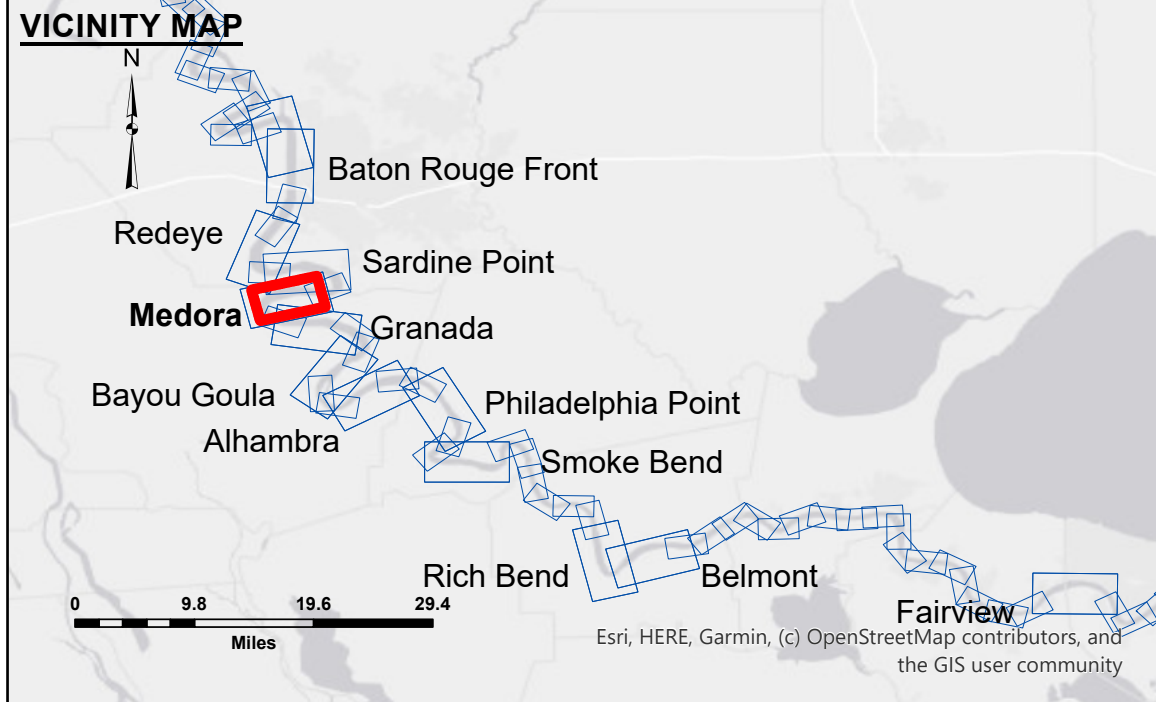


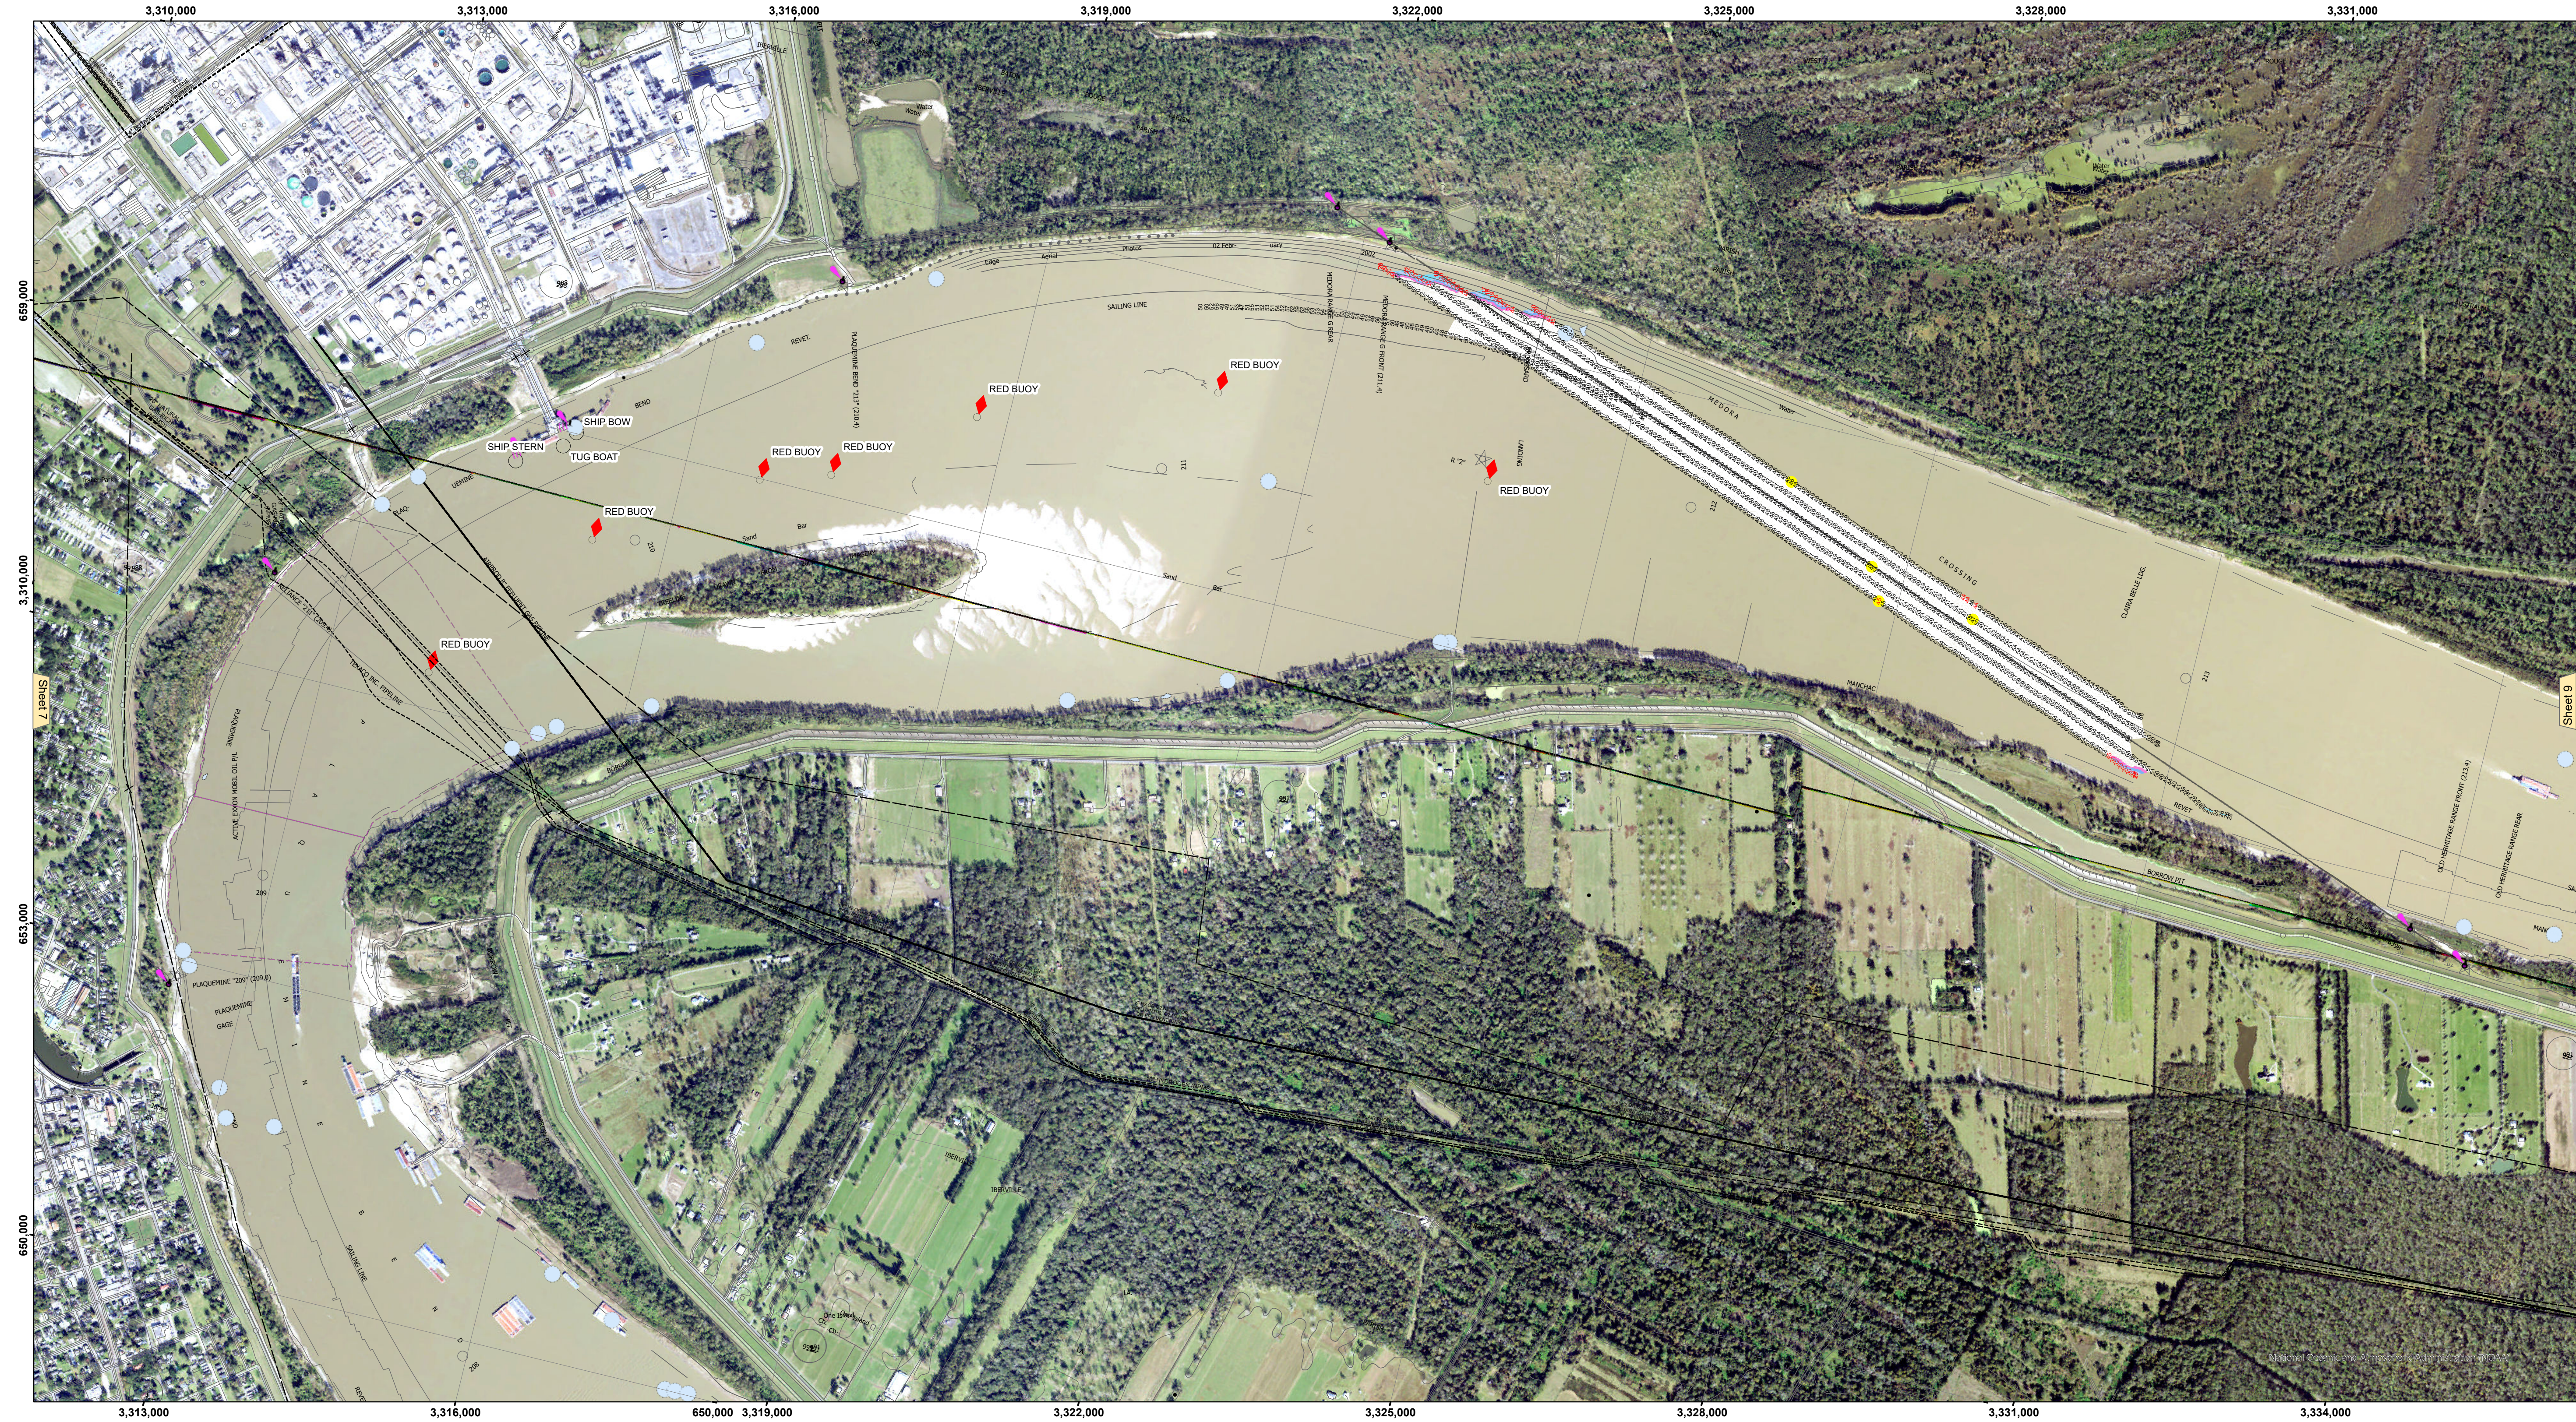

LEGEND			
--- Federal Navigation Channel	○ Cable Area	□ Borrow Area	0' and above
— Federal Navigation Center Line	□ Placement Area	● Shoalest Sounding**	0' to -5'
— As-built Pipeline/Cable	□ Anchorage Area	★ Beacon, General	-5' to -10'
..... Unconfirmed Pipeline/Cable	⊗ Obstruction Point	★ Beacon, General	-10' to -20'
— Project Depth Contour	✈ Wrecks-Submerged	★ Beacon, General	-20' to -30'
		★ Beacon, General	-30' to -35'
		★ Beacon, General	-35' to -40'
		★ Beacon, General	-40' to -45'
		★ Beacon, General	-45' and below

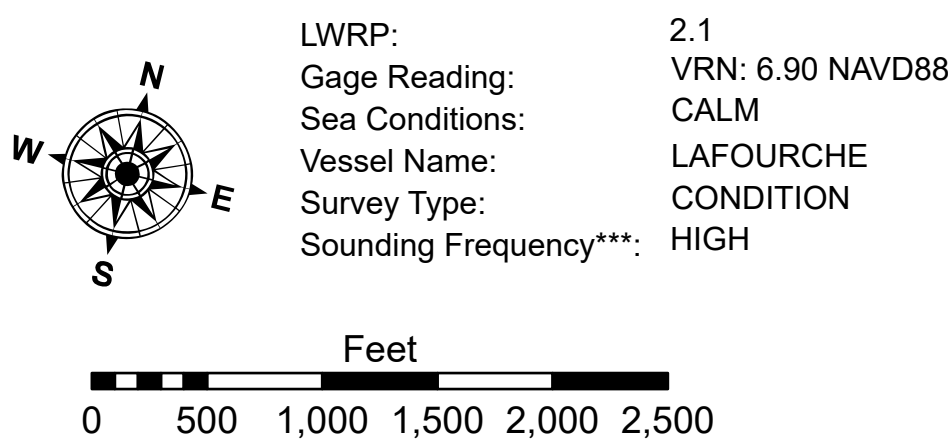

U.S. ARMY CORPS OF ENGINEERS NEW ORLEANS DISTRICT			
Submitted	Surveyed By: SP-US	Plotted By: JH	Checked By: JH
Recommended: Chief, Survey Section			
Approved: Chief, Waterways Maintenance Section			

MISSISSIPPI RIVER - B.R. TO GULF
MEDORA CROSSING
MD_08_MED_20260210_CS
10 February 2026

Sheet
Reference
Number
8 of 97

Revision Number:
5.25.08.04-5.25.08.04



DISCLAIMER: The data presented in this report is the property of the U.S. Army Corps of Engineers and is not to be distributed outside the Corps. The data is provided for informational purposes only and is not to be used for any other purpose. The user is responsible for the results of any application of the data for other than its intended purpose.

Data Contents: Hydrographic survey data is subject to change and is not to be used for any other purpose. The U.S. Army Corps of Engineers is not responsible for the results of any application of the data for other than its intended purpose. The data is provided for informational purposes only and is not to be used for any other purpose. The user is responsible for the results of any application of the data for other than its intended purpose.

The information depicted on this map represents the results of a survey conducted by the U.S. Army Corps of Engineers. The data is provided for informational purposes only and is not to be used for any other purpose. The user is responsible for the results of any application of the data for other than its intended purpose.