


LEGB

- Federal Navigation Channel
 - Federal Navigation Center Line
 - As-built Pipeline/Cable
 - Unconfirmed Pipeline/Cable
 - Project Depth Contour
 - ○ Cable Area
 - Placement Area
 - Anchorage Area
 - ⊗ Obstruction Point
 - ↗ Wrecks-Submerged
 - Borrow Area
 - Shoalest Sounding**
 - ★ Beacon, General
 - ◆ Red Navigation Buoy
 - ◆ Green Navigation Buoy

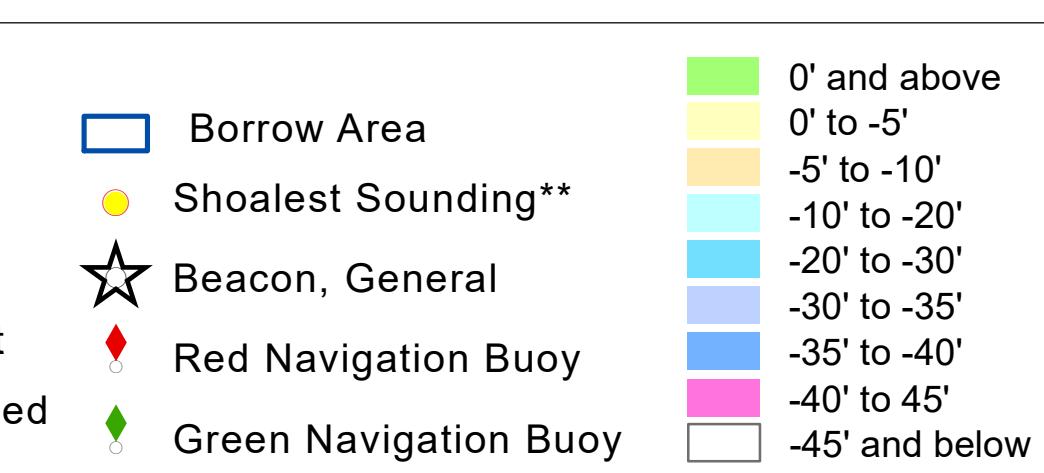

STATE:

Horizontal Coordinate System:
North American Datum of 1983 (NAD83), projected to the State Plane
Alaska Central (SP83) coordinate system. Distances units in U.S. Survey Feet.

Vertical Datum:
Elevations are shown in feet and indicate depths below Low Water Reference Plane 2007 (NAVD).
Distances on the Mississippi River, above and below Head of Passes are shown
in mile intervals.

The location of navigation aids are base on and provided by the U.S. Coast Guard and USACE crew.

5 Aerial Photography data source: NAIP, USDA-FSA

Shoalest Sounding per Quarter per Reach.

High frequency (200 kHz) survey data represents the first signal return at a sounding location and will include suspended solids, known as "fluff", if present. Low frequency (20 kHz) survey data normally penetrates through this "fluff" layer to depict elevations of consolidated bottom material. Low frequency accuracies may vary depending on channel conditions and fathometer settings.

Sheet Reference Number

Revision Number:
4.2-20200420