




DISCLAIMER: The data represents the results of data collection/processing by a specific US Army Corps of Engineers activity and reflects the general existing conditions as such. The user is responsible for the results of any application of the data for other than its intended purpose.

Data Constraints: Hydrographic survey data is subject to change due to several factors including but not limited to dredging activities and natural shoaling and scouring processes. The user is responsible for the results of any application of the data for other than its intended purpose.

NOTES: The data is intended for U.S. Army Corps of Engineers internal use. Plaintiff states that it is not to be used for public release or sale.

U.S. ARMY CORPS OF ENGINEERS NEW ORLEANS DISTRICT	
Surveyed By:	RYLAND ADAMS
Submitted:	
Printed By:	BD
Recommended:	One I. Survey Section
Approved:	One I. Waterways Maintenance Section

**MISSISSIPPI RIVER - B.R. TO GULF
ALHAMBRA CROSSING
MD_16_ALHX_20240626_CS**
26 June 2024

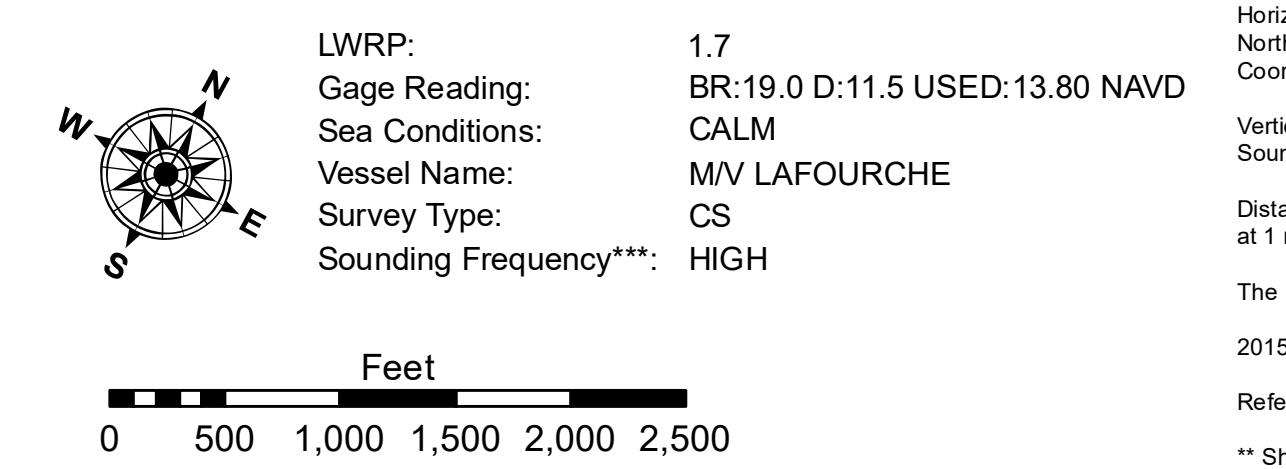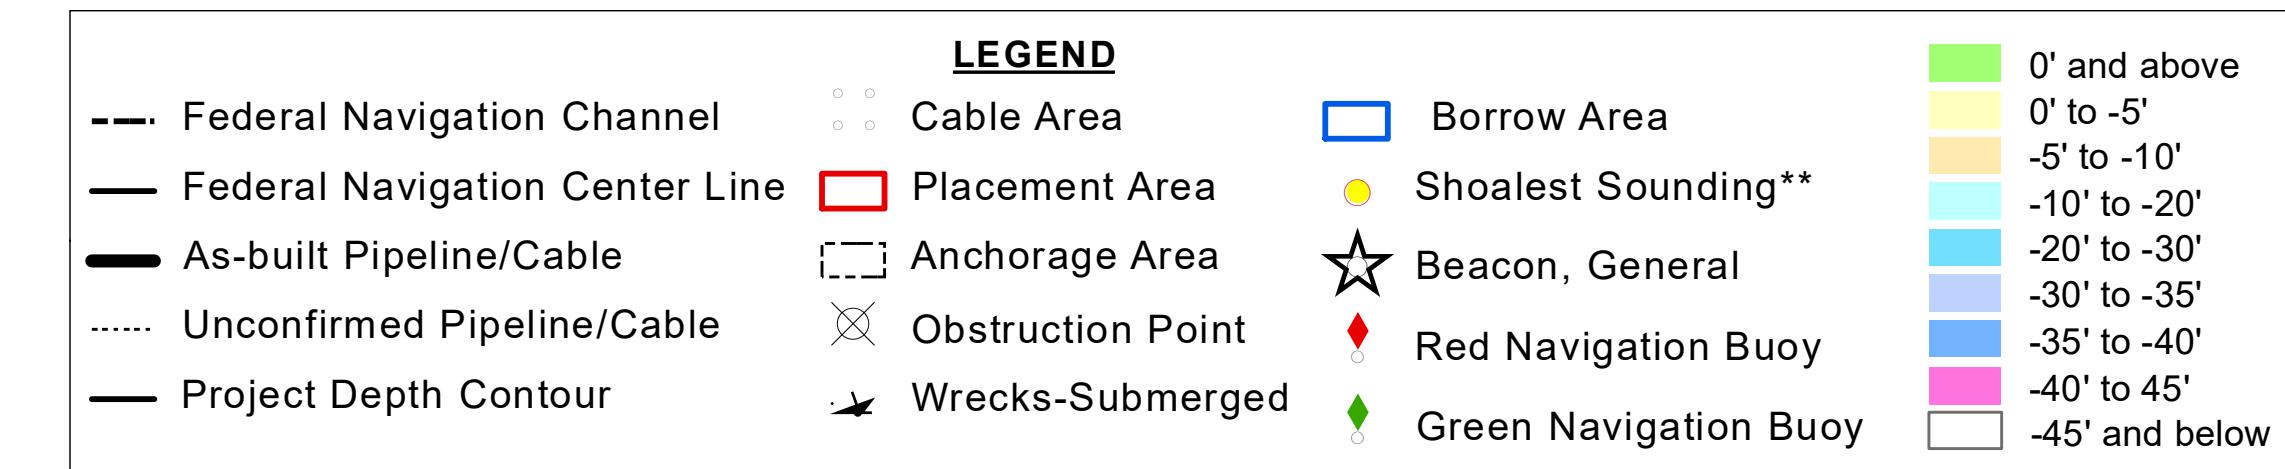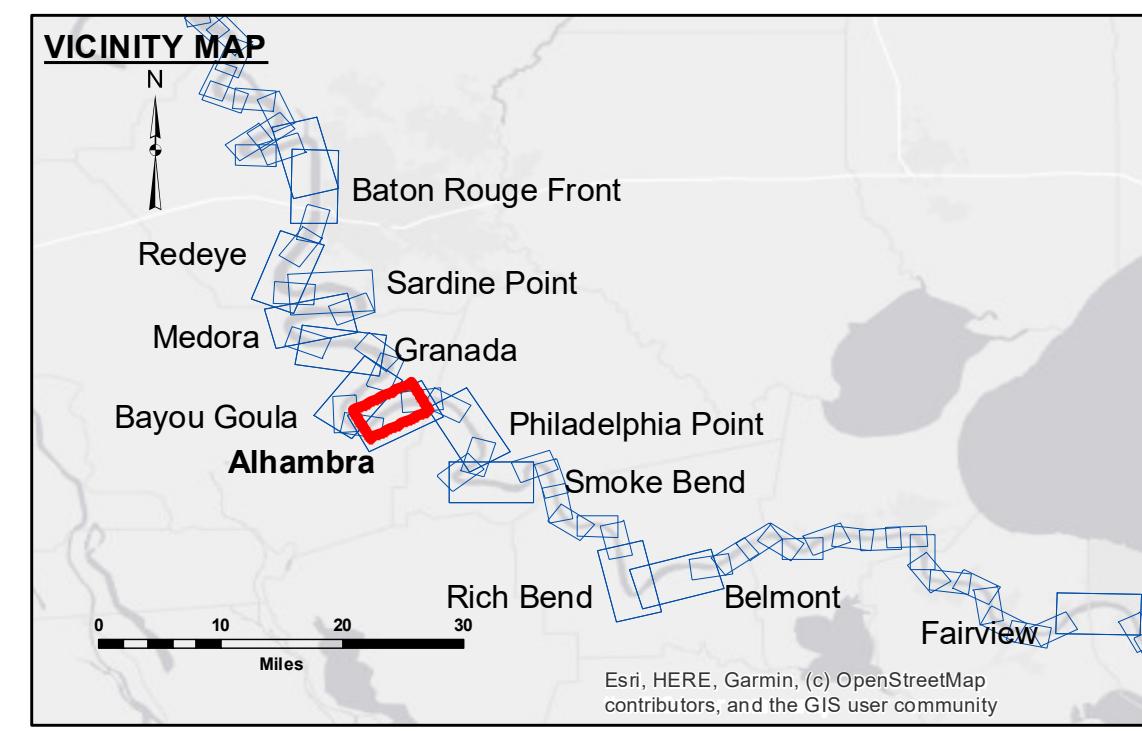

**Sheet
Reference
Number**
16 of 97