
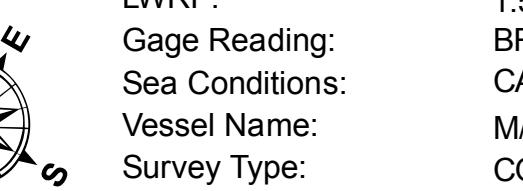
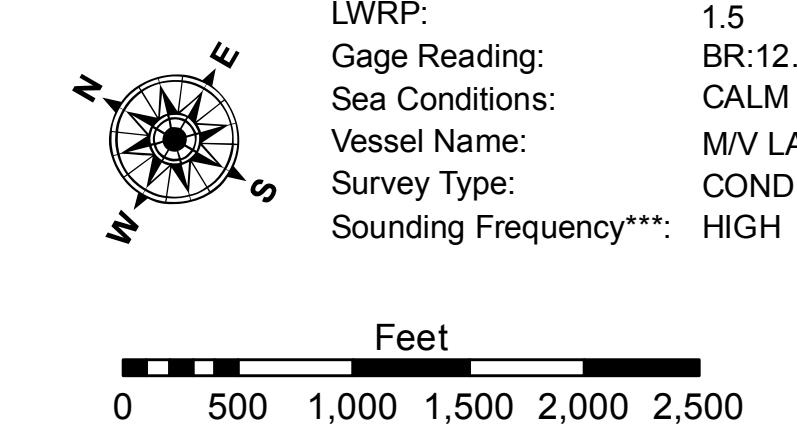
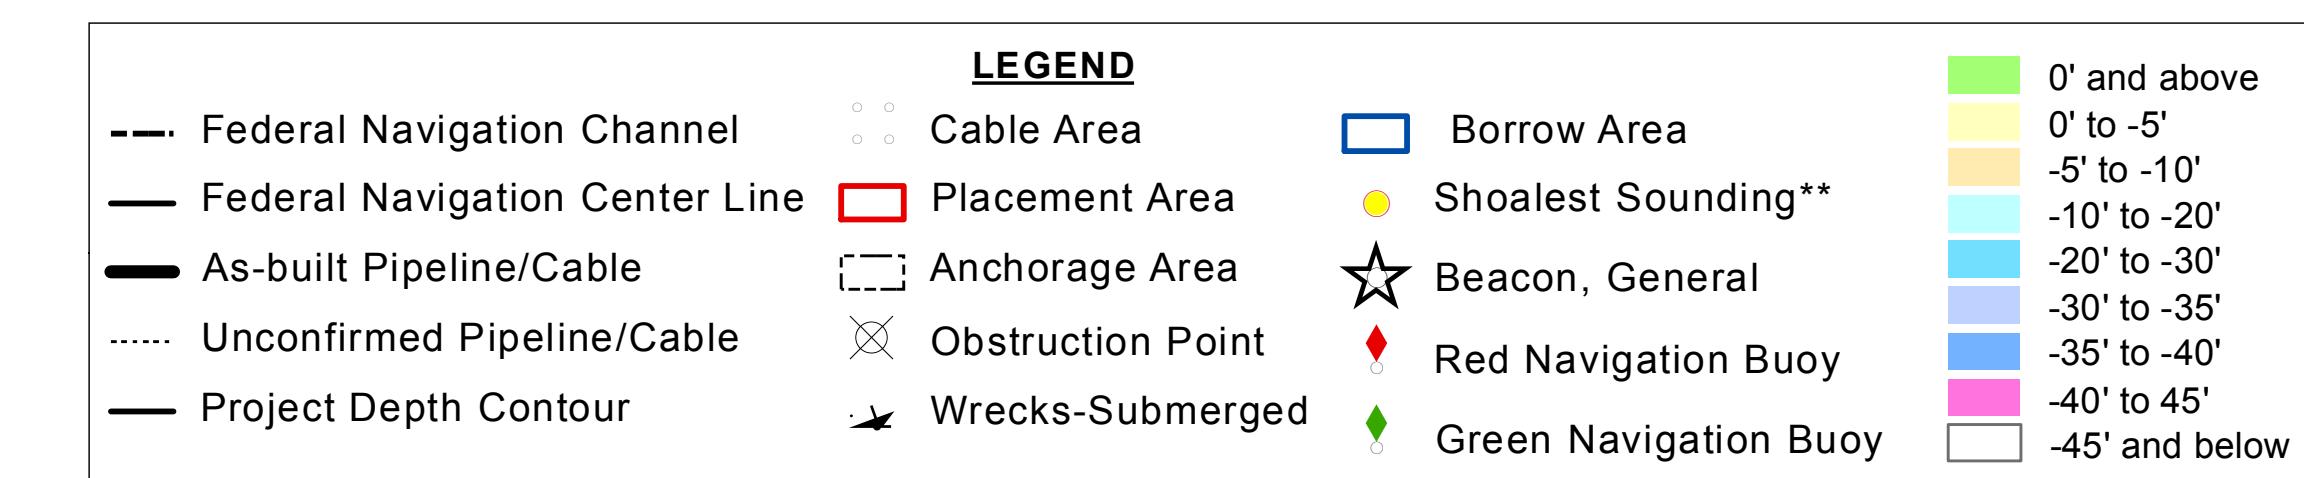


**DISCLAIMER:** The data represents the results of data collection/processing by a specific US Army Corps of Engineers activity and includes the general existing conditions. As such, the data is not necessarily suitable for other than the intended purpose. The user is responsible for the results of any application of the data for other than its intended purpose.

Surveyed By:	RYLAND SIMMONS
Plotted By:	BD
Checked By:	AO
Approved:	Chief Waterways Maintenance Section Chief Waterways Maintenance Section

**MISSISSIPPI RIVER - B.R. TO GULF**  
**PHILADELPHIA POINT CROSSING**  
**MD\_19\_PHP\_20220825\_CS**  
**25 August 2022**

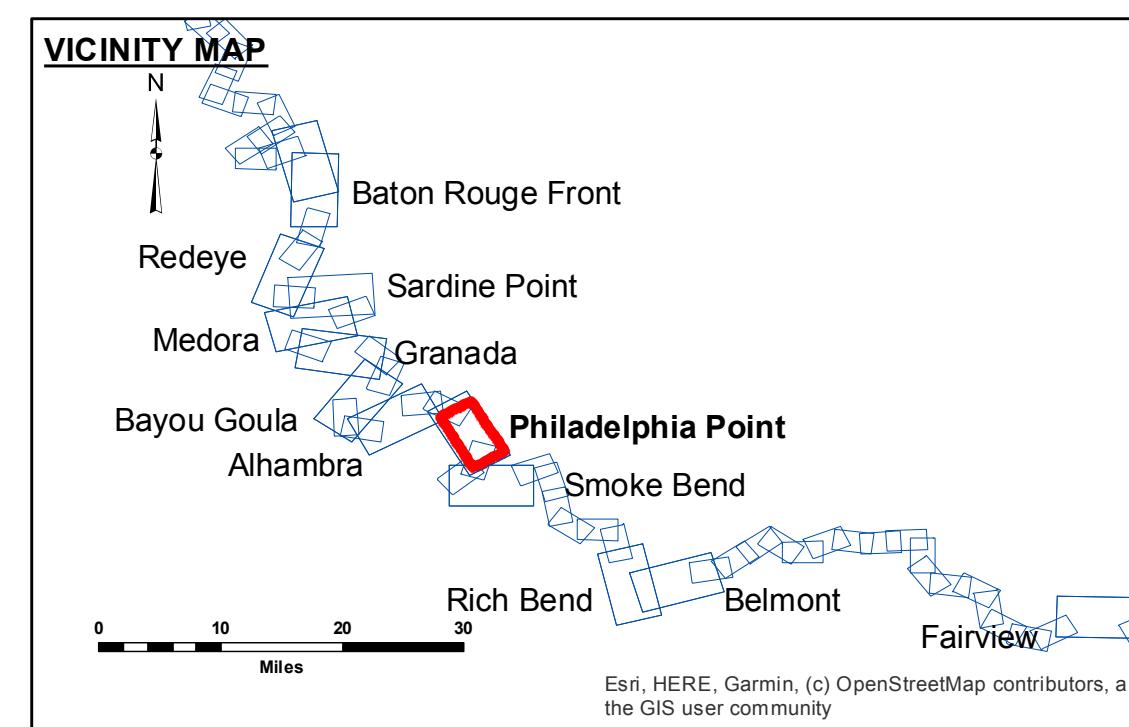

Feet  
0 500 1,000 1,500 2,000 2,500

**Sheet Reference Number**  
**19 of 97**