
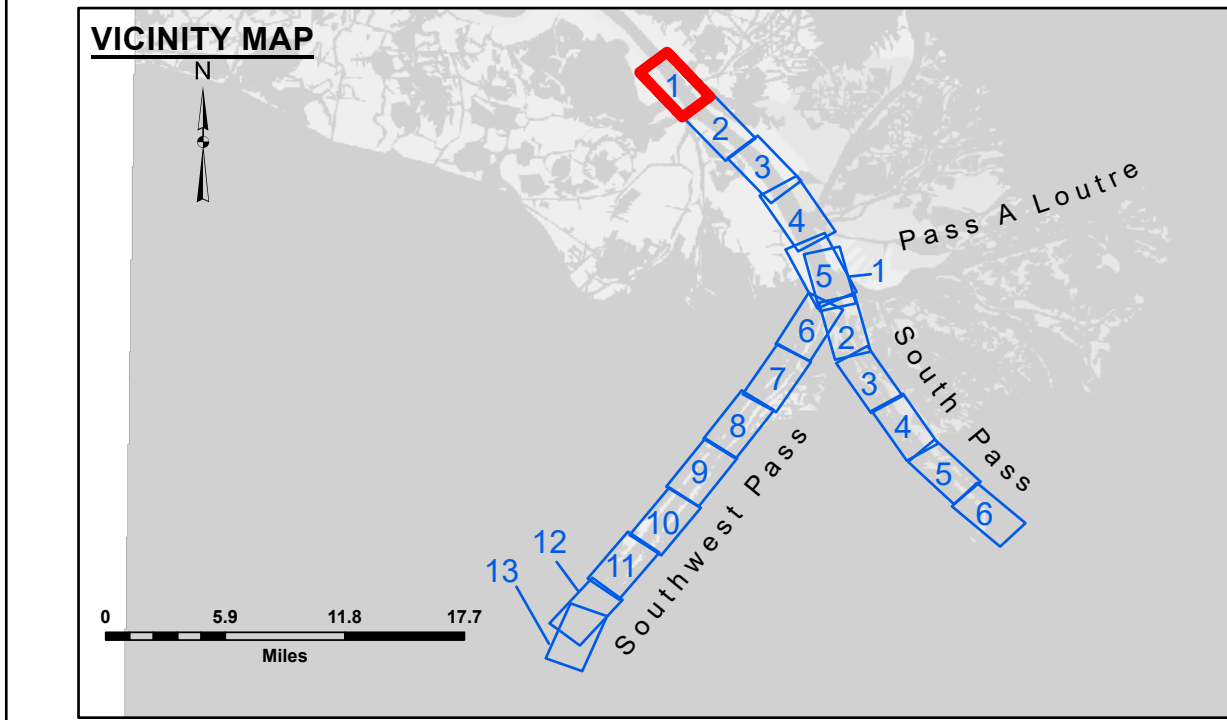


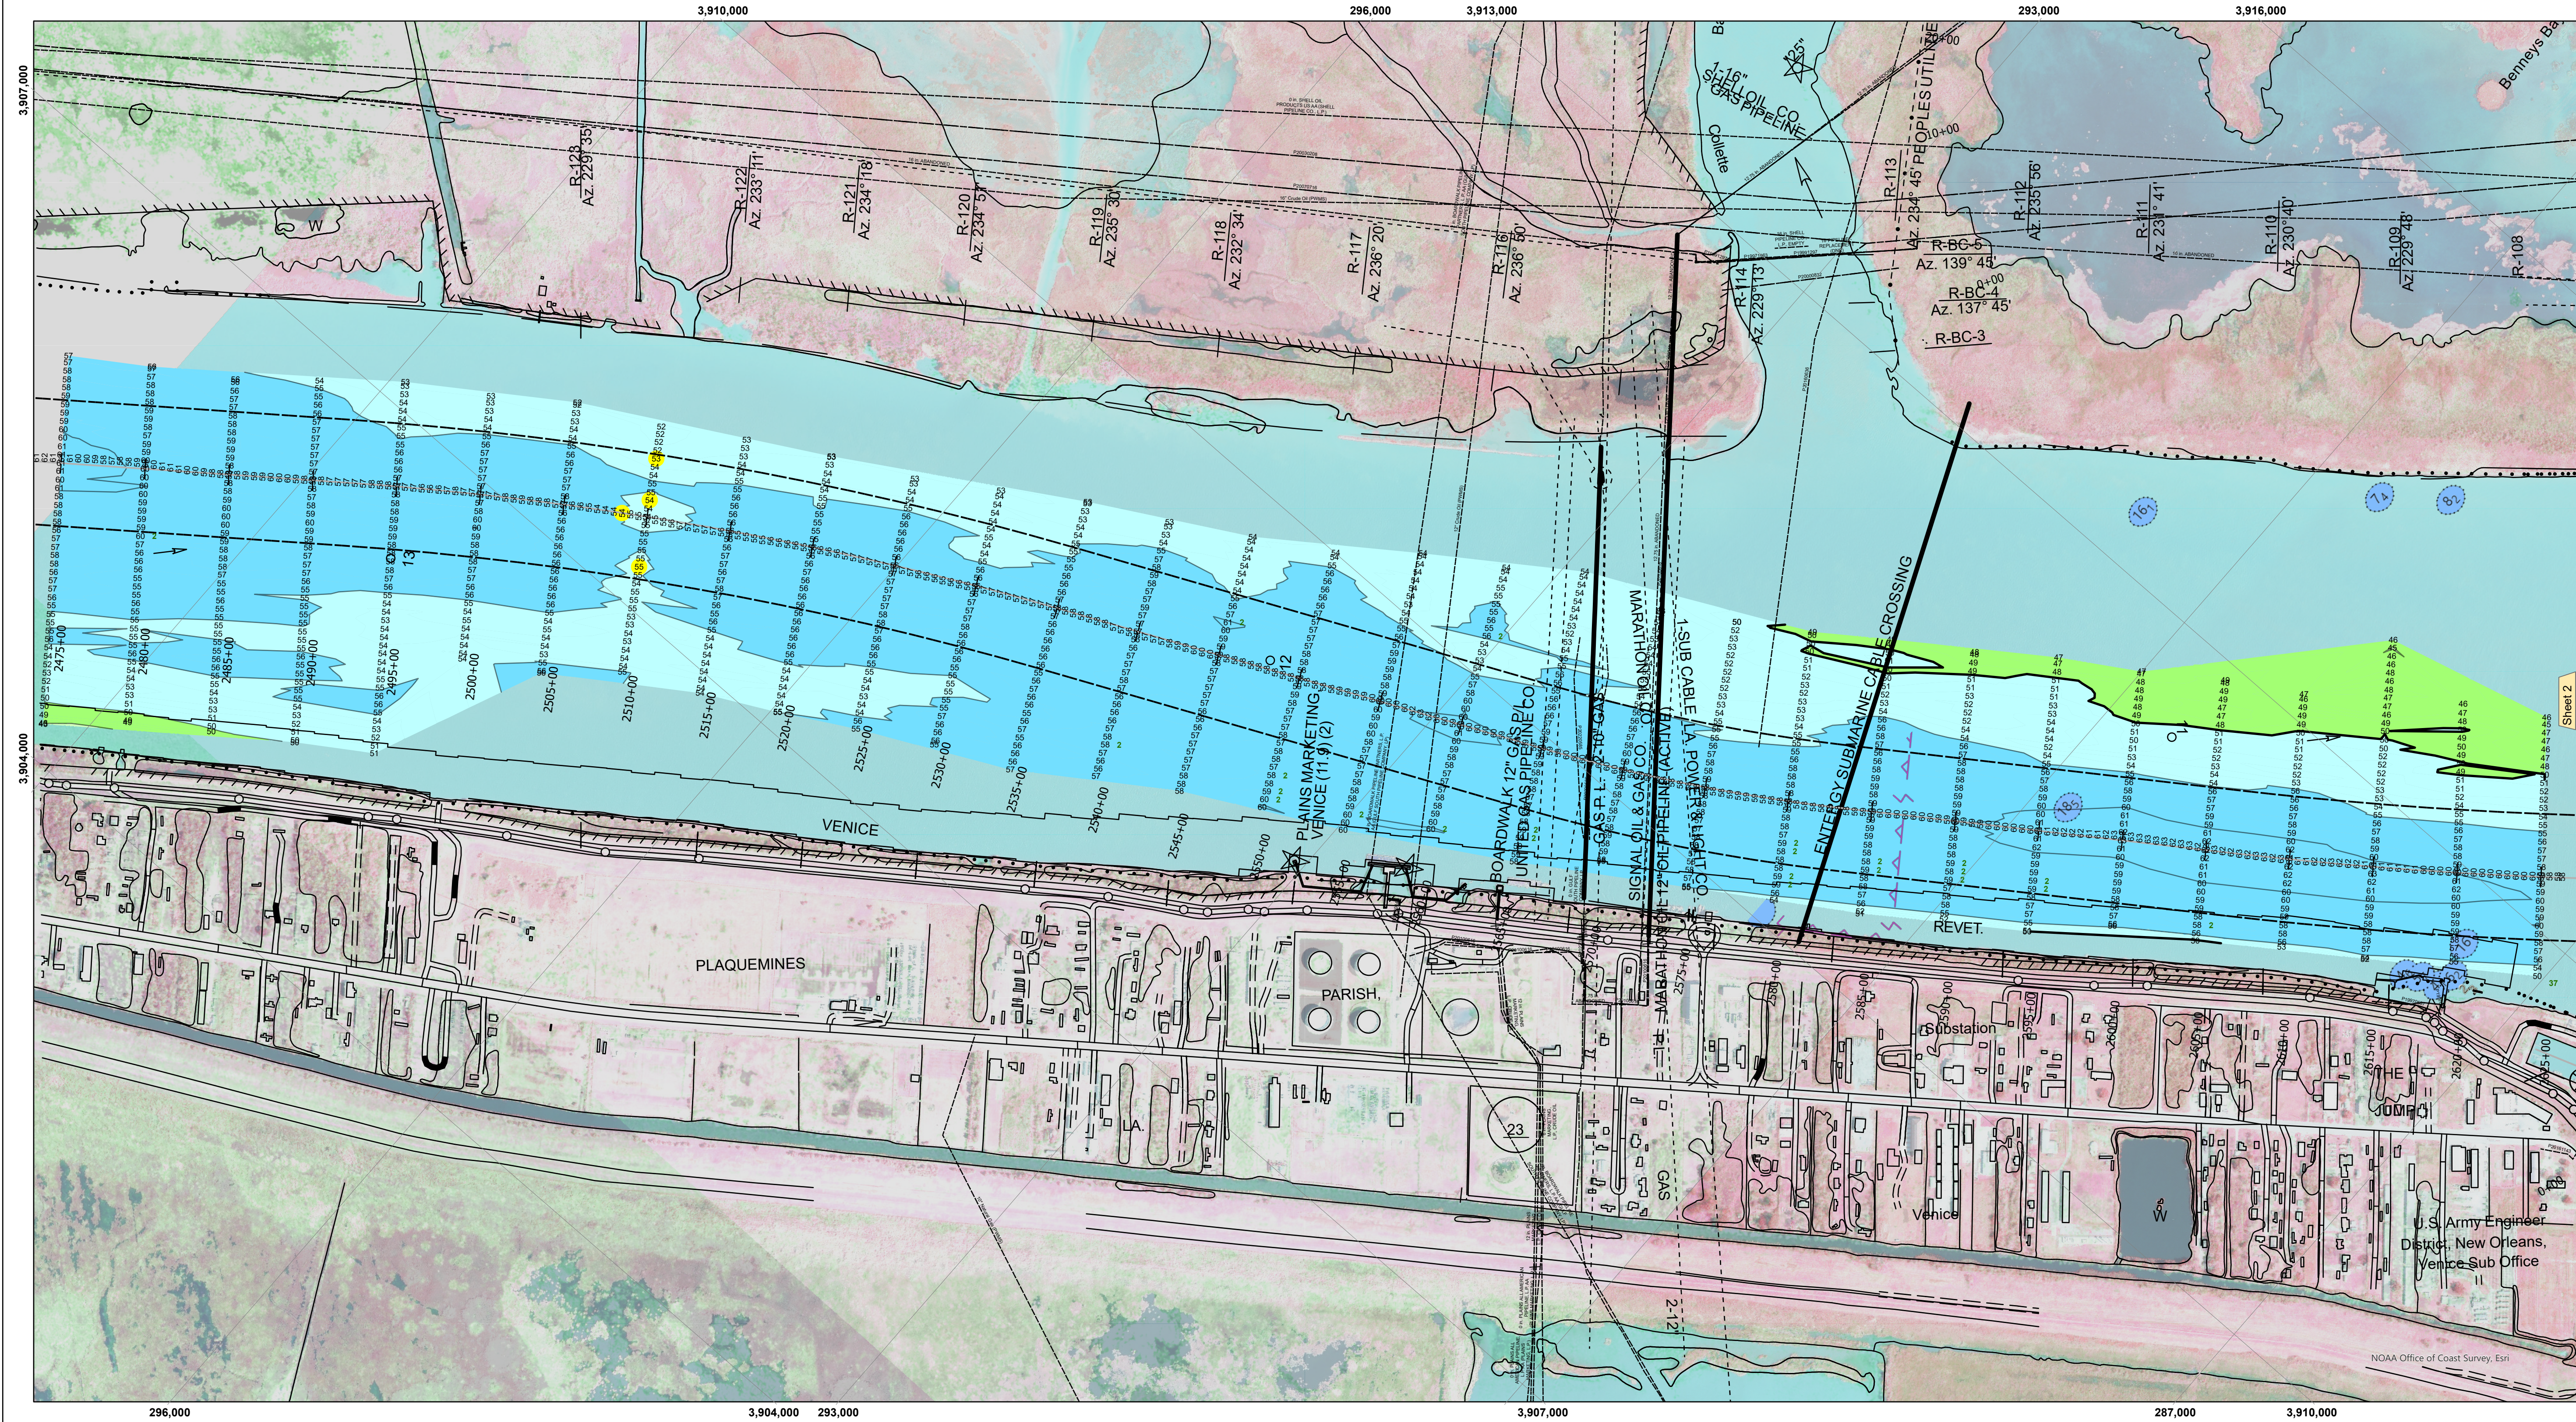

LEGEND

- Federal Navigation Channel
- Federal Navigation Center Line
- As-built Pipeline/Cable
- Unconfirmed Pipeline/Cable
- Project Depth Contour


- Cable Area
- Placement Area
- Anchorage Area
- ⊗ Obstruction Point
- ✱ Wrecks-Submerged

- 3 Fluff Thickness (feet)*
- Borrow Area
- Shoalest Sounding**
- ☆ Beacon, General
- ◆ Red Navigation Buoy
- ◇ Green Navigation Buoy

- 10' and above
- 10' to -20'
- 20' to -30'
- 30' to -40'
- 40' to -45'
- 45' to -50'
- 50' to -55'
- 55' and below



Gage Reading: 0.6 MLLW @ VENICE (01480) @ 0910
Sea Conditions: CHOPPY
Vessel Name: BLANCHARD
Survey Type: CONDITION, SB
Sounding Frequency***: LOW

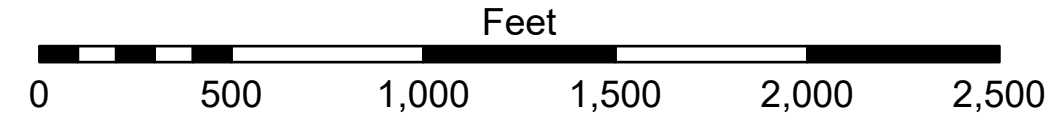

NOTES:
Horizontal Coordinate System: North American Datum of 1983 (NAD83), projected to the State Plane Coordinate System (SPCS), Louisiana South Zone. Distance units in U.S. Survey Feet.
Vertical Datum: 0.6 MLLW @ VENICE (01480) @ 0910
SOUNDINGS: CHOPPY
SOUNDINGS: BLANCHARD
SOUNDINGS: CONDITION, SB
SOUNDINGS: LOW
Distances on the Mississippi River, above and below Head of Passes are shown at 1 mile intervals.
The location of navigation aids are base on and provided by the U.S. Coast Guard.
2024 Aerial Photography data source: Optimal GEO (1998 DOQQ in green)
Reference is N.O.A.A. Navigation Chart No. 11361.
** Shoalest Sounding per Quarter per Reach.
*** High frequency (200 kHz) survey data represents the first signal return at a sounding location and will include suspended solids, known as "fluff", if present. Low frequency (24 kHz) survey data normally penetrates through this "fluff" layer to depict elevations of consolidated bottom material. Low frequency accuracies may vary depending on channel conditions and fathometer settings.

U.S. ARMY CORPS OF ENGINEERS NEW ORLEANS DISTRICT			
Submitted:	Surveyed By: JTB & DBD	Plotted By: TSS	Checked By: MSK
Recommended:	Chief, Survey Section	Chief, Survey Section	Chief, Survey Section
Approved:	Chief, Waterways Maintenance Section	Chief, Waterways Maintenance Section	Chief, Waterways Maintenance Section

MISSISSIPPI RIVER - B.R. TO GULF
SOUTHWEST PASS - SHEET 1
SW_01_SWPX_20251008_CS
08 October 2025

Sheet
Reference
Number
1 of 13

Revision Number:
5.23.12.3-5.23.12.3

US Army Corps of Engineers
District: CEMVN

DISCLAIMER: The data presented in this map is for informational purposes only and is not intended for use in any legal proceedings. The user is responsible for the results of any application of the data for other than its intended purpose.

Data Comments: Hydrographic survey data is subject to change and is not intended for use in any legal proceedings. The U.S. Army Corps of Engineers is not responsible for the results of any application of the data for other than its intended purpose.

Information: This data is intended for U.S. Army Corps of Engineers internal use. Prudent mariners should not rely solely upon it.