


VICINITY MAP

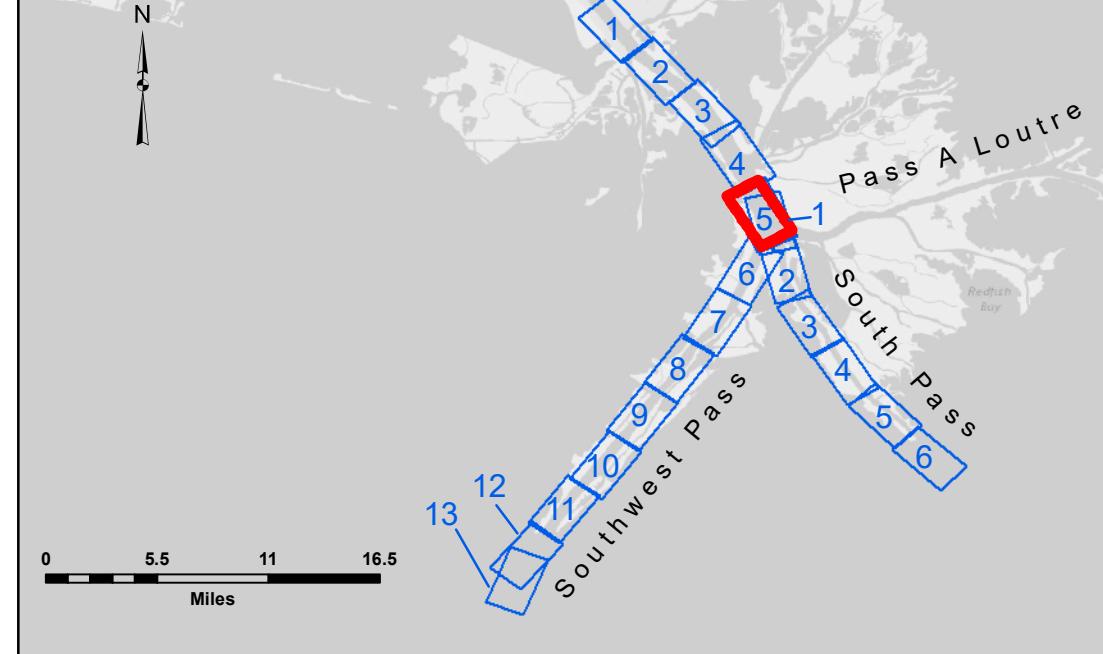


For more information about the study, please contact Dr. [REDACTED] at [REDACTED].

- Federal Navigation Channel
 - Federal Navigation Center Line
 - As-built Pipeline/Cable
 - Unconfirmed Pipeline/Cable
 - Project Depth Contour
 - ○ Cable
 - Placeholder
 - Anchored
 - ⊗ Obstruction
 - ↗ Wreck

LEO

- Area
 - ment Area
 - age Area
 - ction Point
 - Submerged
 -  Borrow Area
 -  Shoalest Sounding**
 -  Beacon, General
 -  Red Navigation Buoy
 -  Green Navigation Buoy

| | |
|---------------|----------------|
| Red | -10' and above |
| Light red | -10' to -20' |
| Yellow-orange | -20' to -30' |
| Yellow | -30' to -40' |
| Light green | -40' to -45' |
| Green | -45' to -48.5' |
| Cyan | -48.5' to -55' |
| Blue | -55' and below |

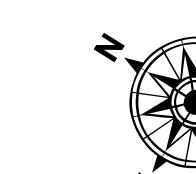

 Gage Reading: 2.3 MLLW @ PILOT TOWN @ 1255
Sea Conditions: CALM
Vessel Name: JOHN BOPP
Survey Type: CONDITION, SB
Sounding Frequency***: LOW



POTES:

State System:
Datum of 1983 (NAD83), projected to the State Plane
Coordinate System (SPCS), Louisiana South Zone. Distance units in U.S. Survey Feet.

own in feet and indicate depths below Mean Lower Low Water (MLLW, 07-1

os for gage 01525 as of July 2015:
' MLLW = 3.20' MLG

Mississippi River, above and below Head of Passes are shown

igation aids are base on and provided by the U.S. Coast Guard.

raphy data source: Precision Aerial Reconnaissance, LLC (1998 DOQQ imagery)

A.A. Navigation Chart No. 11361.

ng per Quarter per Reach.

(200 kHz) survey data represents the first signal return at a sounding
clude suspended solids known as "fluff", if present. Low frequency (24 kHz)

clude suspended solids, known as "fluff", if present. Low frequency (24 kHz) penetrates through this "fluff" layer to depict elevations of consolidated bedrock.

Frequency accuracies may vary depending on channel conditions and fathometer

Digitized by srujanika@gmail.com

Sheet
Reference
Number

Revison Num
4.0-201907022