

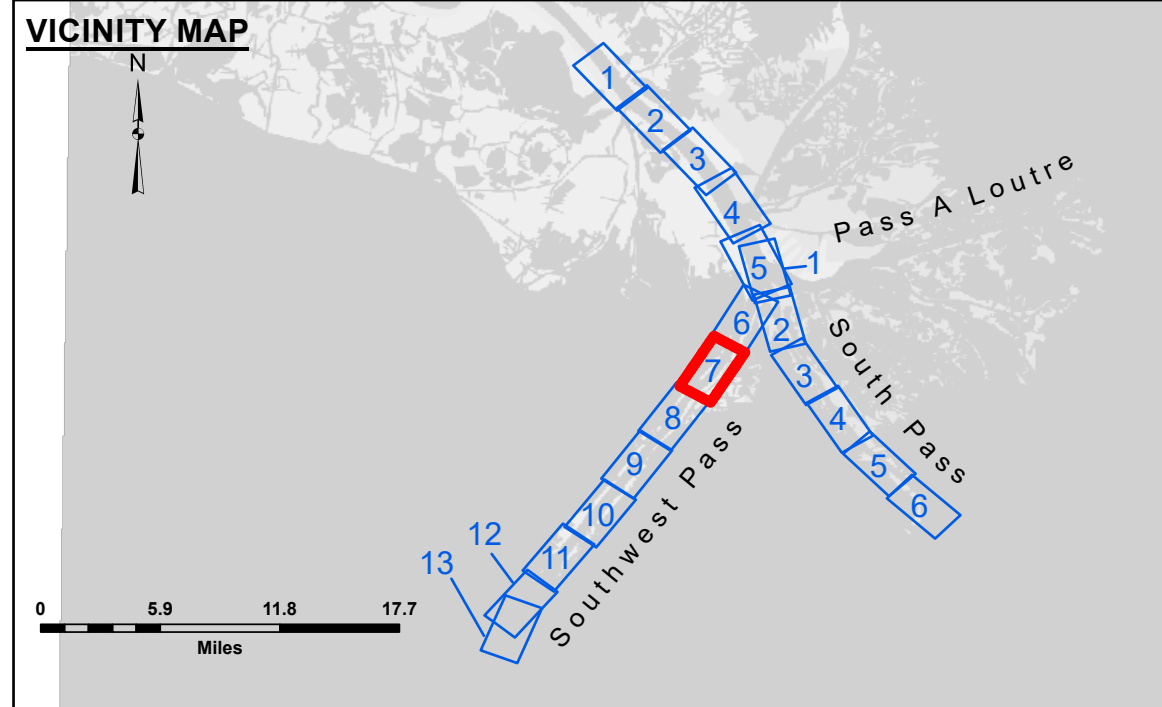


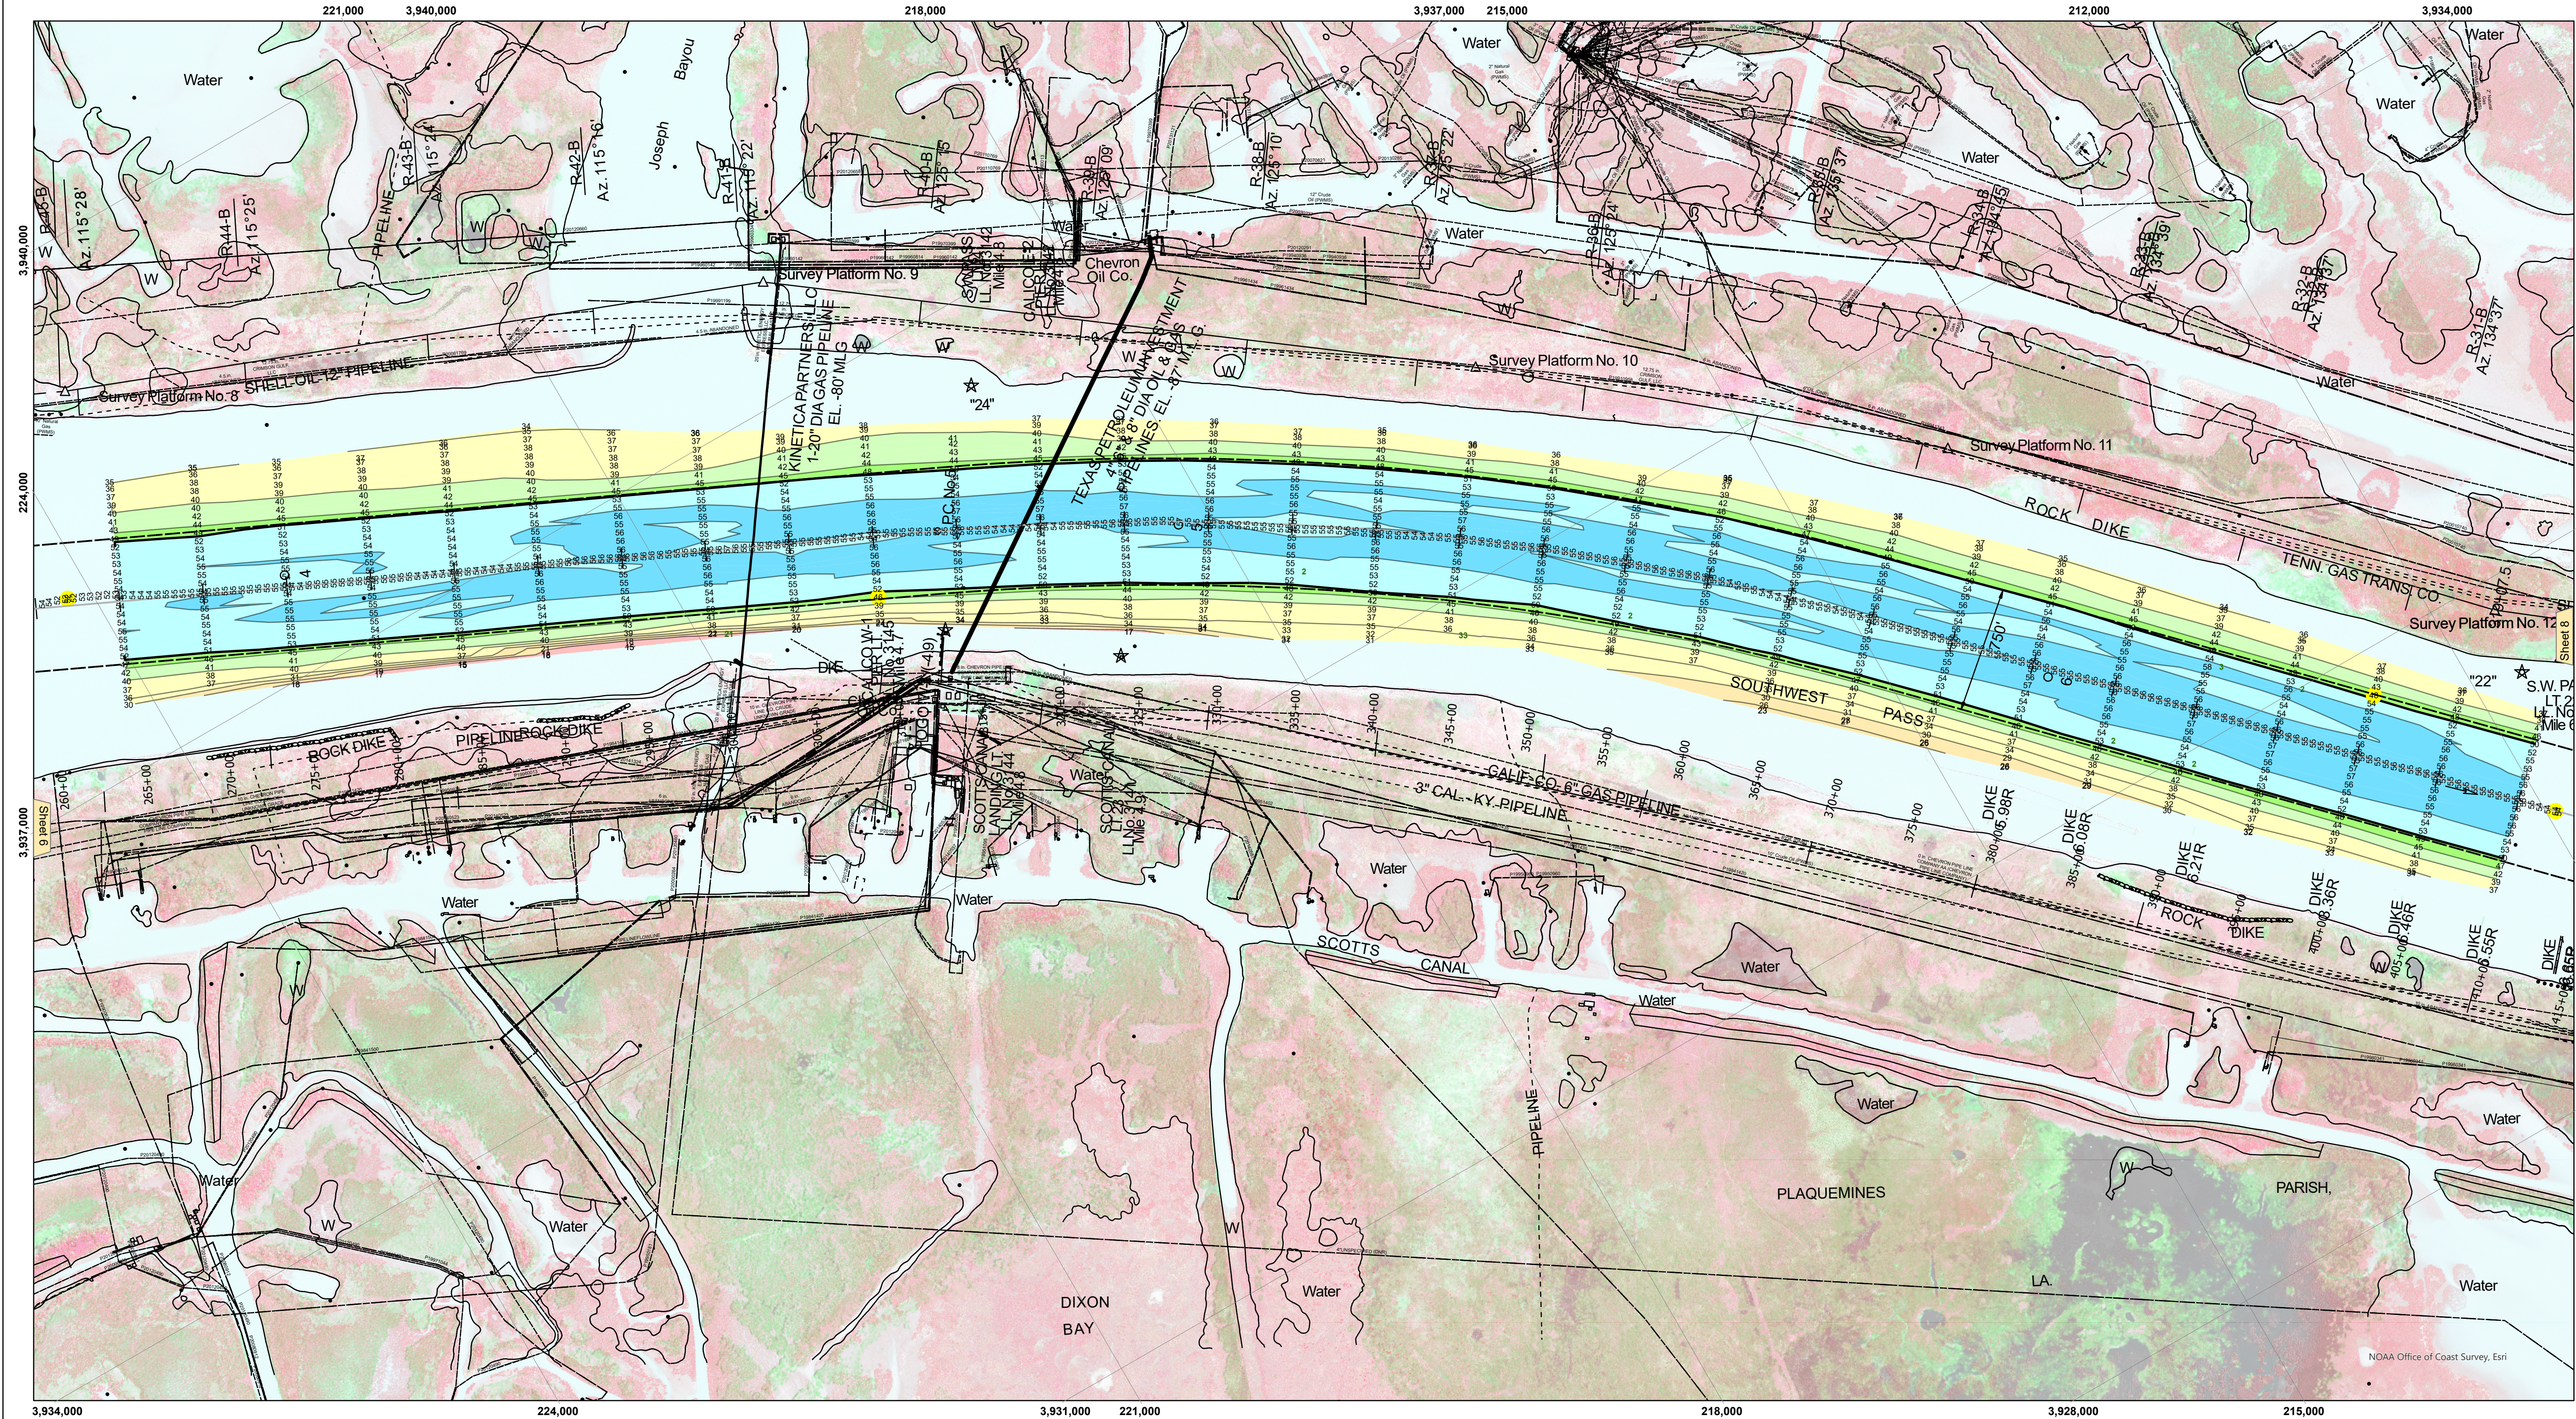


LEGEND

- Federal Navigation Channel
- Federal Navigation Center Line
- As-built Pipeline/Cable
- Unconfirmed Pipeline/Cable
- Project Depth Contour
- Cable Area
- Placement Area
- Anchorage Area
- ⊗ Obstruction Point
- ★ Wrecks-Submerged
- 3 Fluff Thickness (feet)*
- Borrow Area
- Shoalest Sounding**
- ★ Beacon, General
- ◆ Red Navigation Buoy
- ◆ Green Navigation Buoy
- -10' and above
- -10' to -20'
- -20' to -30'
- -30' to -40'
- -40' to -45'
- -45' to -50'
- -50' to -55'
- -55' and below

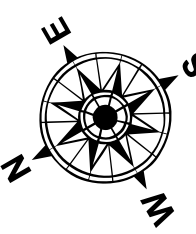

Gage Reading:
Sea Conditions:
Vessel Name:
Survey Type:
Sounding Frequency***:

1.0 MLLW @ H.O.P. (01545 OD) @ 0850
CALM
TOBIN
CONDITION, SB
LOW

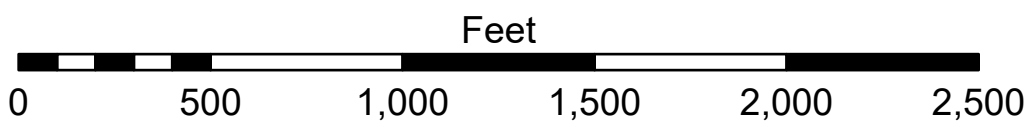

NOTES:
Horizontal Coordinate System:
North American Datum of 1983 (NAD83), projected to the State Plane
Coordinate System (SPCS), Louisiana South Zone. Distance units in U.S. Survey Feet.
Vertical Datum:
Soundings are shown in feet and indicate depths below Mean Lower Low Water (MLLW, 12-16).
Datum Relationships for gage 01545 as of February 2021:
0.0' NAVD83, 2009.55 = -0.32' MLLW = 3.18' MLG
Distances on the Mississippi River, above and below Head of Passes are shown
at 1 mile intervals.
The location of navigation aids are base on and provided by the U.S. Coast Guard.
2024 Aerial Photography data source: Optimal GEO (1998 DOQQ in green)
Reference is N.O.A.A. Navigation Chart No. 11361.
** Shoalest Sounding per Quarter per Reach.
*** High frequency (200 kHz) survey data represents the first signal return at a sounding
location and will include suspended solids, known as "fluff", if present. Low frequency (24 kHz)
survey data normally penetrates through this "fluff" layer to depict elevations of consolidated bottom
material. Low frequency accuracies may vary depending on channel conditions and fathometer
settings.

MISSISSIPPI RIVER - B.R. TO GULF
SOUTHWEST PASS - SHEET 7
SW_07_SWPX_20251007_CS
07 October 2025

Sheet
Reference
Number
7 of 13

Revision Number:
5.23.12.3.5.23.12.3

U.S. ARMY CORPS OF ENGINEERS NEW ORLEANS DISTRICT			
Submitted:	Surveyed By: JTB & RCC	Plotted By: TSS	Checked By: MSK
Recommended:	Chief, Survey Section		
Approved:	Chief, Waterways Maintenance Section		

DISCLAIMER
The data represented on this map were derived from a variety of sources, including but not limited to, the U.S. Army Corps of Engineers, the U.S. Coast Guard, and other federal, state, and local agencies. The data is intended for informational purposes only and should not be used for navigation or other critical decision-making. The U.S. Army Corps of Engineers is not responsible for any errors or omissions in the data or for any consequences arising from the use of the data. The data is provided "as is" and without any warranty, express or implied. The user is responsible for the results of any application of the data for other than its intended purpose. The data is not to be used for navigation or other critical decision-making. The U.S. Army Corps of Engineers is not responsible for any errors or omissions in the data or for any consequences arising from the use of the data. The data is provided "as is" and without any warranty, express or implied. The user is responsible for the results of any application of the data for other than its intended purpose.

